


SHEETZ SITE LAYOUT NOTES:

1. THE CONTRACTOR SHALL REFER TO THE SHEETZ ARCHITECTURAL PLANS FOR THE EXACT LOCATION OF UTILITY ENTRANCES, BUILDING DIMENSIONS, ROOF LEADERS, EXIT DOORS, EXIT RAMPS AND PORCHES.
2. ALL DIMENSIONS ARE TO BUILDING FACE, FACE OF CURB OR EDGE OF SIDEWALK UNLESS NOTED OTHERWISE.
3. THE CONTRACTOR SHALL PROVIDE ALL LABOR AND MATERIALS FOR THE INSTALLATION OF TRAFFIC SIGNAGE AND PAVEMENT MARKINGS AS SHOWN ON THE CONSTRUCTION PLANS.
4. ALL NON-PARKING STRIPING IN VEHICLE USE AREAS SHALL BE PAINTED WITH STRIPES 4-INCH WIDE, AT 45° AND 2-FEET ON CENTER.
5. ALL STRIPING SHALL BE 4-INCH WIDE UNLESS NOTED OTHERWISE.
6. THE CONTRACTOR SHALL COORDINATE FINAL LOCATION OF THE GROUND MONUMENT SIGN WITH SHEETZ.
7. THE CONTRACTOR SHALL REFER TO OTHER PLANS WITHIN THIS CONSTRUCTION SET FOR OTHER PERTINENT INFORMATION.

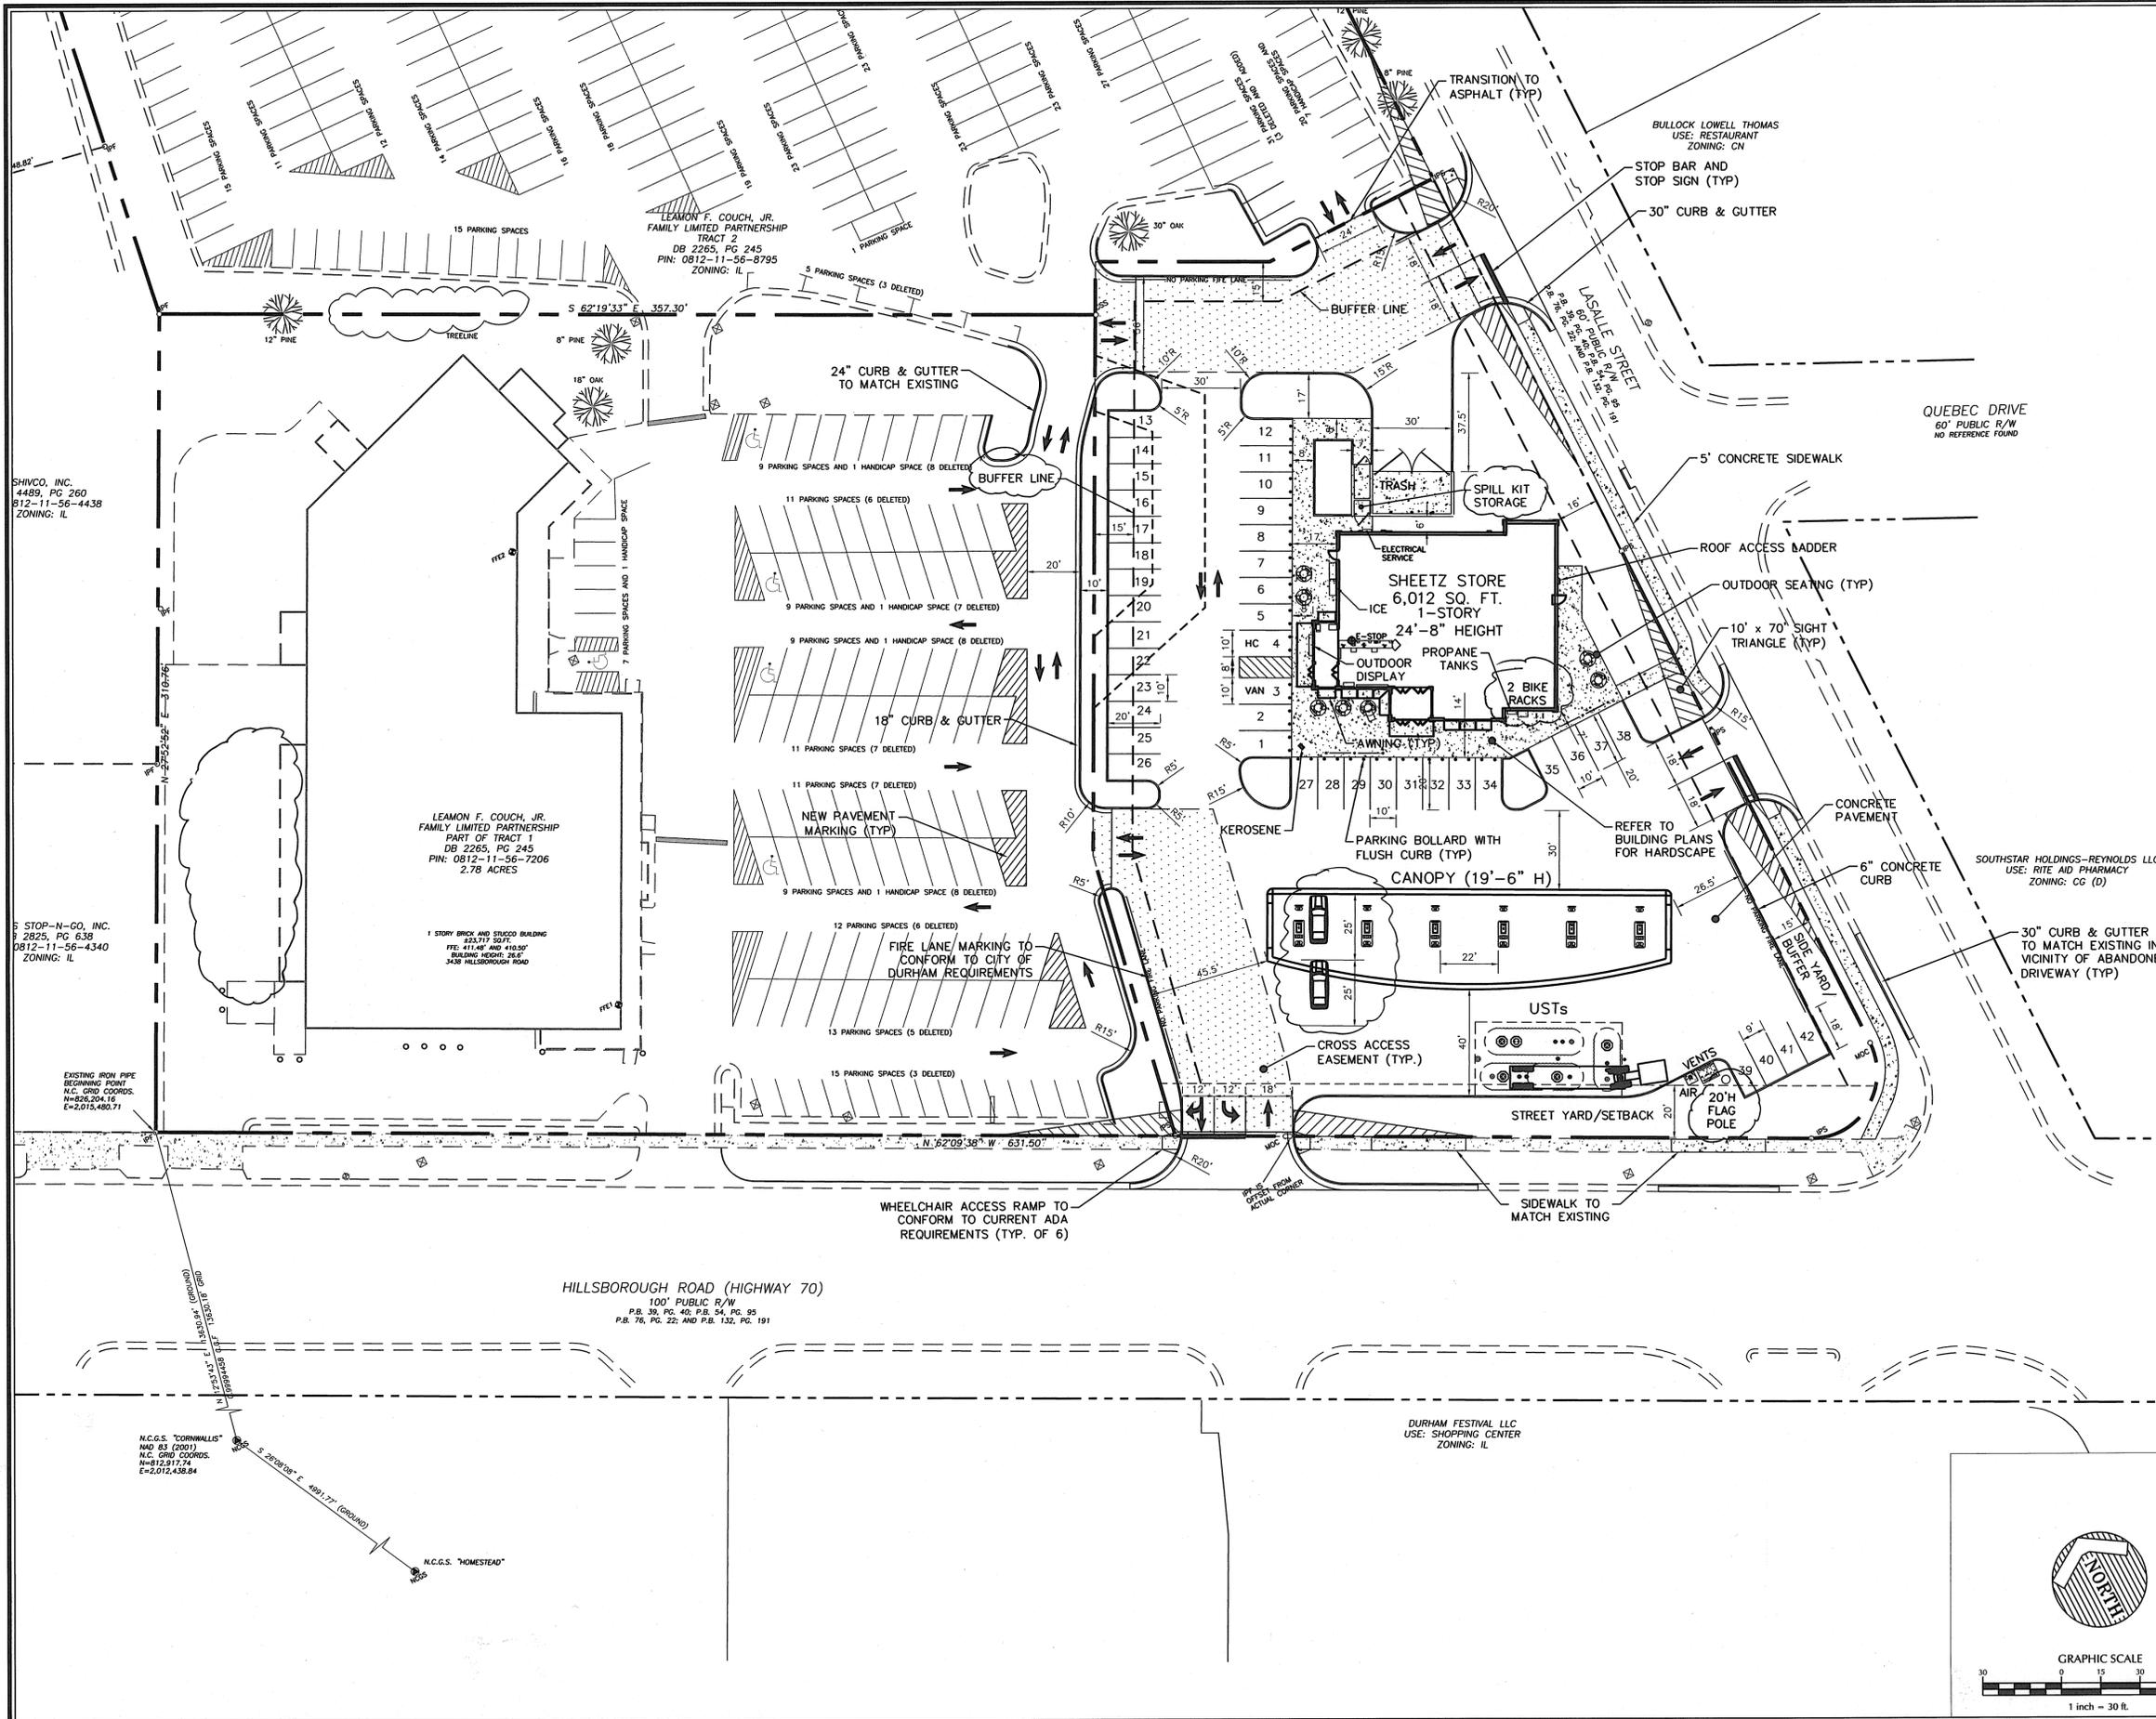

GRAPHIC SCALE
1 inch = 30 ft.

811
KNOW WHAT'S BELOW.
CALL BEFORE YOU DIG.

PRELIMINARY
NOT APPROVED FOR CONSTRUCTION

WITHERS & RAVENEL
ENGINEERS | PLANNERS | SURVEYORS
111 MacKenan Drive, Cary, North Carolina 27511 | tel: 919-469-3340 | www.withersravenel.com | License No. C-0832

No.	Revision	Date	By	Designer	Scale
1	1ST SITE PLAN REVIEW	08/09/13	CMD	CMD/TLM	AS NOTED
				TLM	06/27/13
				CMD	02120511.00

SHEETZ AT HILLSBOROUGH & LaSALLE
Durham Durham County North Carolina

SITE PLAN

K:\12-12-0510_20011-Sheet Durham-Courthouse\Construction Drawings\DRP 2 SITE PLAN.dwg - Wednesday, August 14, 2013 8:02:33 AM - DIBER, CMDR