

STORMWATER INFRASTRUCTURE REPAIRS AND IMPROVEMENTS

STORMWATER AND GIS SERVICES DIVISION
DEPARTMENT OF PUBLIC WORKS
CITY OF DURHAM, NORTH CAROLINA

CONTRACT SD-2013-01

JULY 5, 2013



CITY OF DURHAM, NORTH CAROLINA
DEPARTMENT OF PUBLIC WORKS
STORMWATER AND GIS SERVICES DIVISION
101 CITY HALL PLAZA
DURHAM, NORTH CAROLINA 27701
PHONE: (919) 560-4326
FAX: (919) 560-4316
<http://durhamnc.gov/ich/op/pwd/storm/Pages/Home.aspx>

PROJECT MANAGER: SUJIT A. EKKA, P.E.
PHONE: (919) 560-4326, EXT. 30271
E-MAIL: Sujit.Ekka@durhamnc.gov



SHEET NO.	SHEET NAME/PROJECT SITE
1	COVER SHEET
2	GENERAL AND PROJECT NOTES
3	PROJECT SITES MAP
4.1-4.3	CLERMONT ROAD
5.1-5.2	EAST MAIN STREET
6	919 W KNOX ST
7	GOODYEAR CIRCLE
8	CONCORD ST AND FORMOSA AVE
9	STEPHENSON AND E ELLERBE ST
10	ON SLOW AND W MARKHAM ST
11.1-11.2	MAPLEWOOD CEMETERY
12.1-12.3	THIRD FORK CREEK STABILIZATION
13.1-13.2	ROCKY CREEK STABILIZATION
14	SHOCCOREE DRIVE
15	ASPHALT PAVING/REPAIR DETAILS

CONTRACT SD-2013-01


PROJECT SITES MAP

STORMWATER DRAINAGE REPAIRS

SHEET NO. 3

STORMWATER SERVICES DIVISION
DEPARTMENT OF PUBLIC WORKS
CITY OF DURHAM, NORTH CAROLINA

JULY 5, 2013

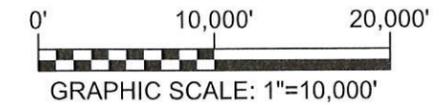

TOTAL PROJECT PRIVATE PROPERTIES (13)
TOTAL PROJECT CITY PROPERTIES (3)
TOTAL PROJECT RIGHTS-OF-WAY (9)

CLERMONT ROAD
SEE SHEET 4
PRIVATE PROPERTIES (1)
RIGHTS-OF-WAY (2)

EAST MAIN ST
SEE SHEET 5
PRIVATE PROPERTIES (1)
RIGHTS-OF-WAY (1)

W. KNOX STREET
SEE SHEET 6
PRIVATE PROPERTIES (1)
RIGHTS-OF-WAY (0)

GOODYEAR CIRCLE
SEE SHEET 7
PRIVATE PROPERTIES (4)
RIGHTS-OF-WAY (1)

CONCORD ST & FORMOSA AVE
SEE SHEET 8
PRIVATE PROPERTIES (1)
RIGHTS-OF-WAY (1)

SHOCCOREE DRIVE
SEE SHEET 14
PRIVATE PROPERTIES (2)
RIGHTS-OF-WAY (1)


STEPHENSON & E ELLERBE ST
SEE SHEET 9
PRIVATE PROPERTIES (0)
RIGHTS-OF-WAY (1)

ONslow AND W MARKHAM ST
SEE SHEET 10
PRIVATE PROPERTIES (1)
RIGHTS-OF-WAY (1)

MAPLEWOOD CEMETERY
SEE SHEET 11
PRIVATE PROPERTIES (1)
CITY PROPERTY (1)

THIRD FORK CREEK
SEE SHEET 12
CITY PROPERTY (1)
RIGHTS-OF-WAY (0)

ROCKY CREEK
SEE SHEET 13
PRIVATE PROPERTIES (1)
CITY PROPERTY (1)
RIGHTS-OF-WAY (1)

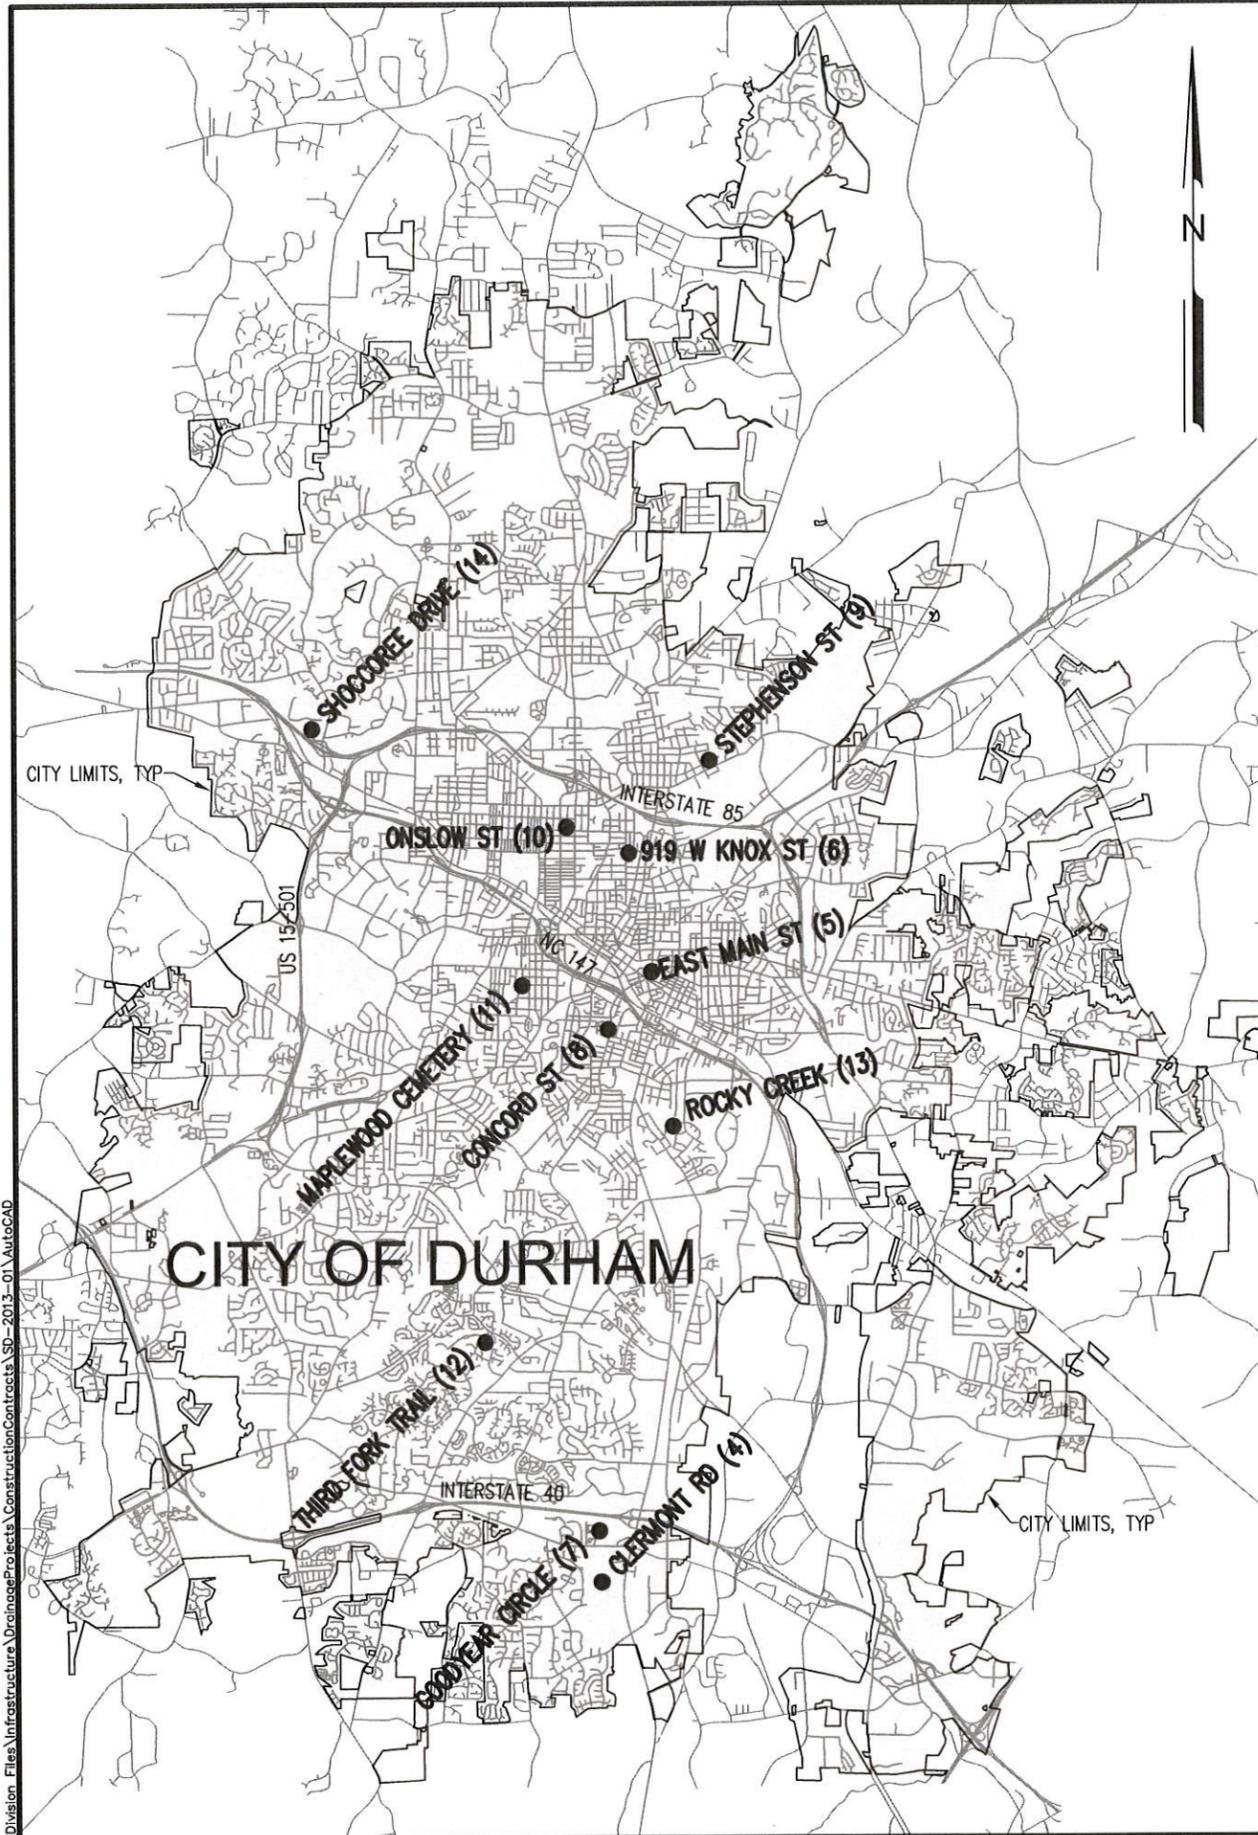

I:\Division_Files\Infrastructure\DrainageProjects_ConstructionContracts\SD-2013-01\AutoCAD