


Edge of concrete  
curb around  
perimeter of field.

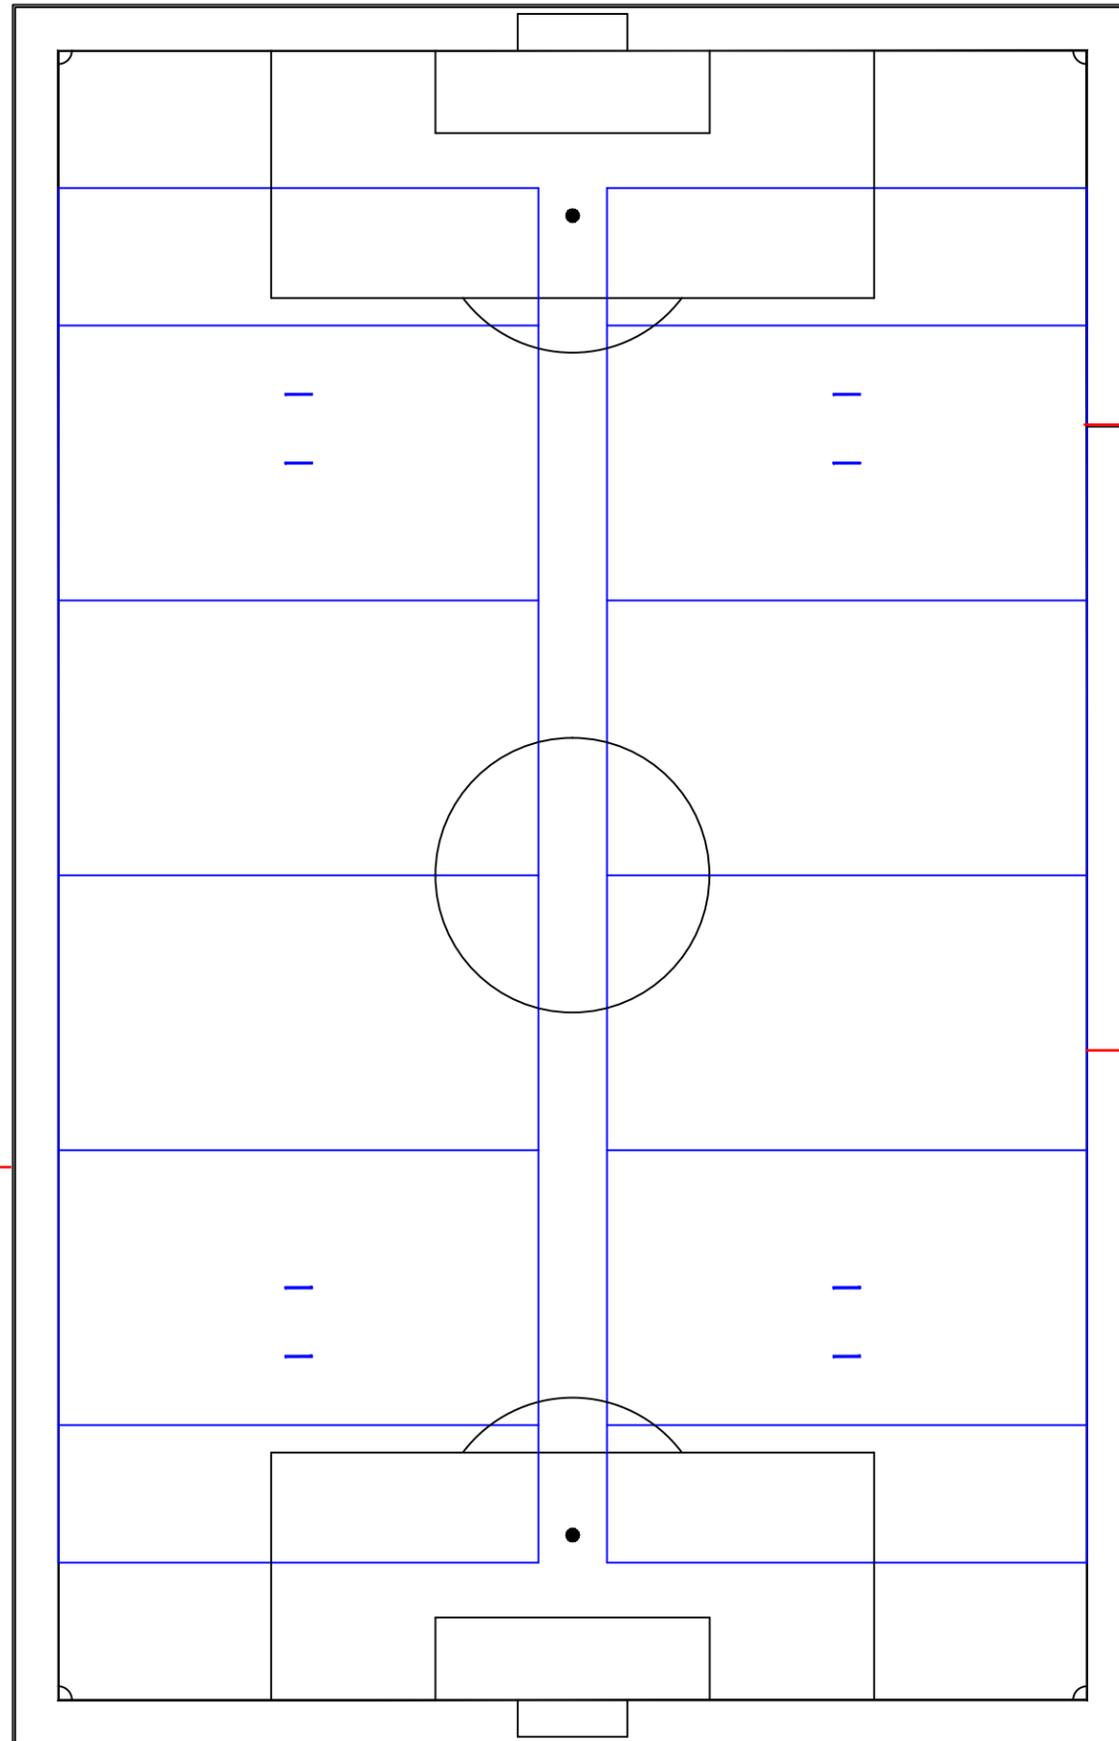

2 -Flag Football Fields  
(35x100 yds) Lines  
every 20 yards, End  
zones 10 yards deep

4' high black chain link fence, with 4 access  
gates set in concrete mow curb. (1-12' wide  
double gates and 3 - 8' wide double gates).

1 - Competition Size  
Soccer Field (120x75 yds)

Artificial Turf Area  
(380' x 245')

**Herndon Park Soccer  
Field Upgrades -  
*Field Layout/Striping***  
1"=40'