


LEIGH VILLAGE - RAIL OPERATIONS MAINTENANCE FACILITY

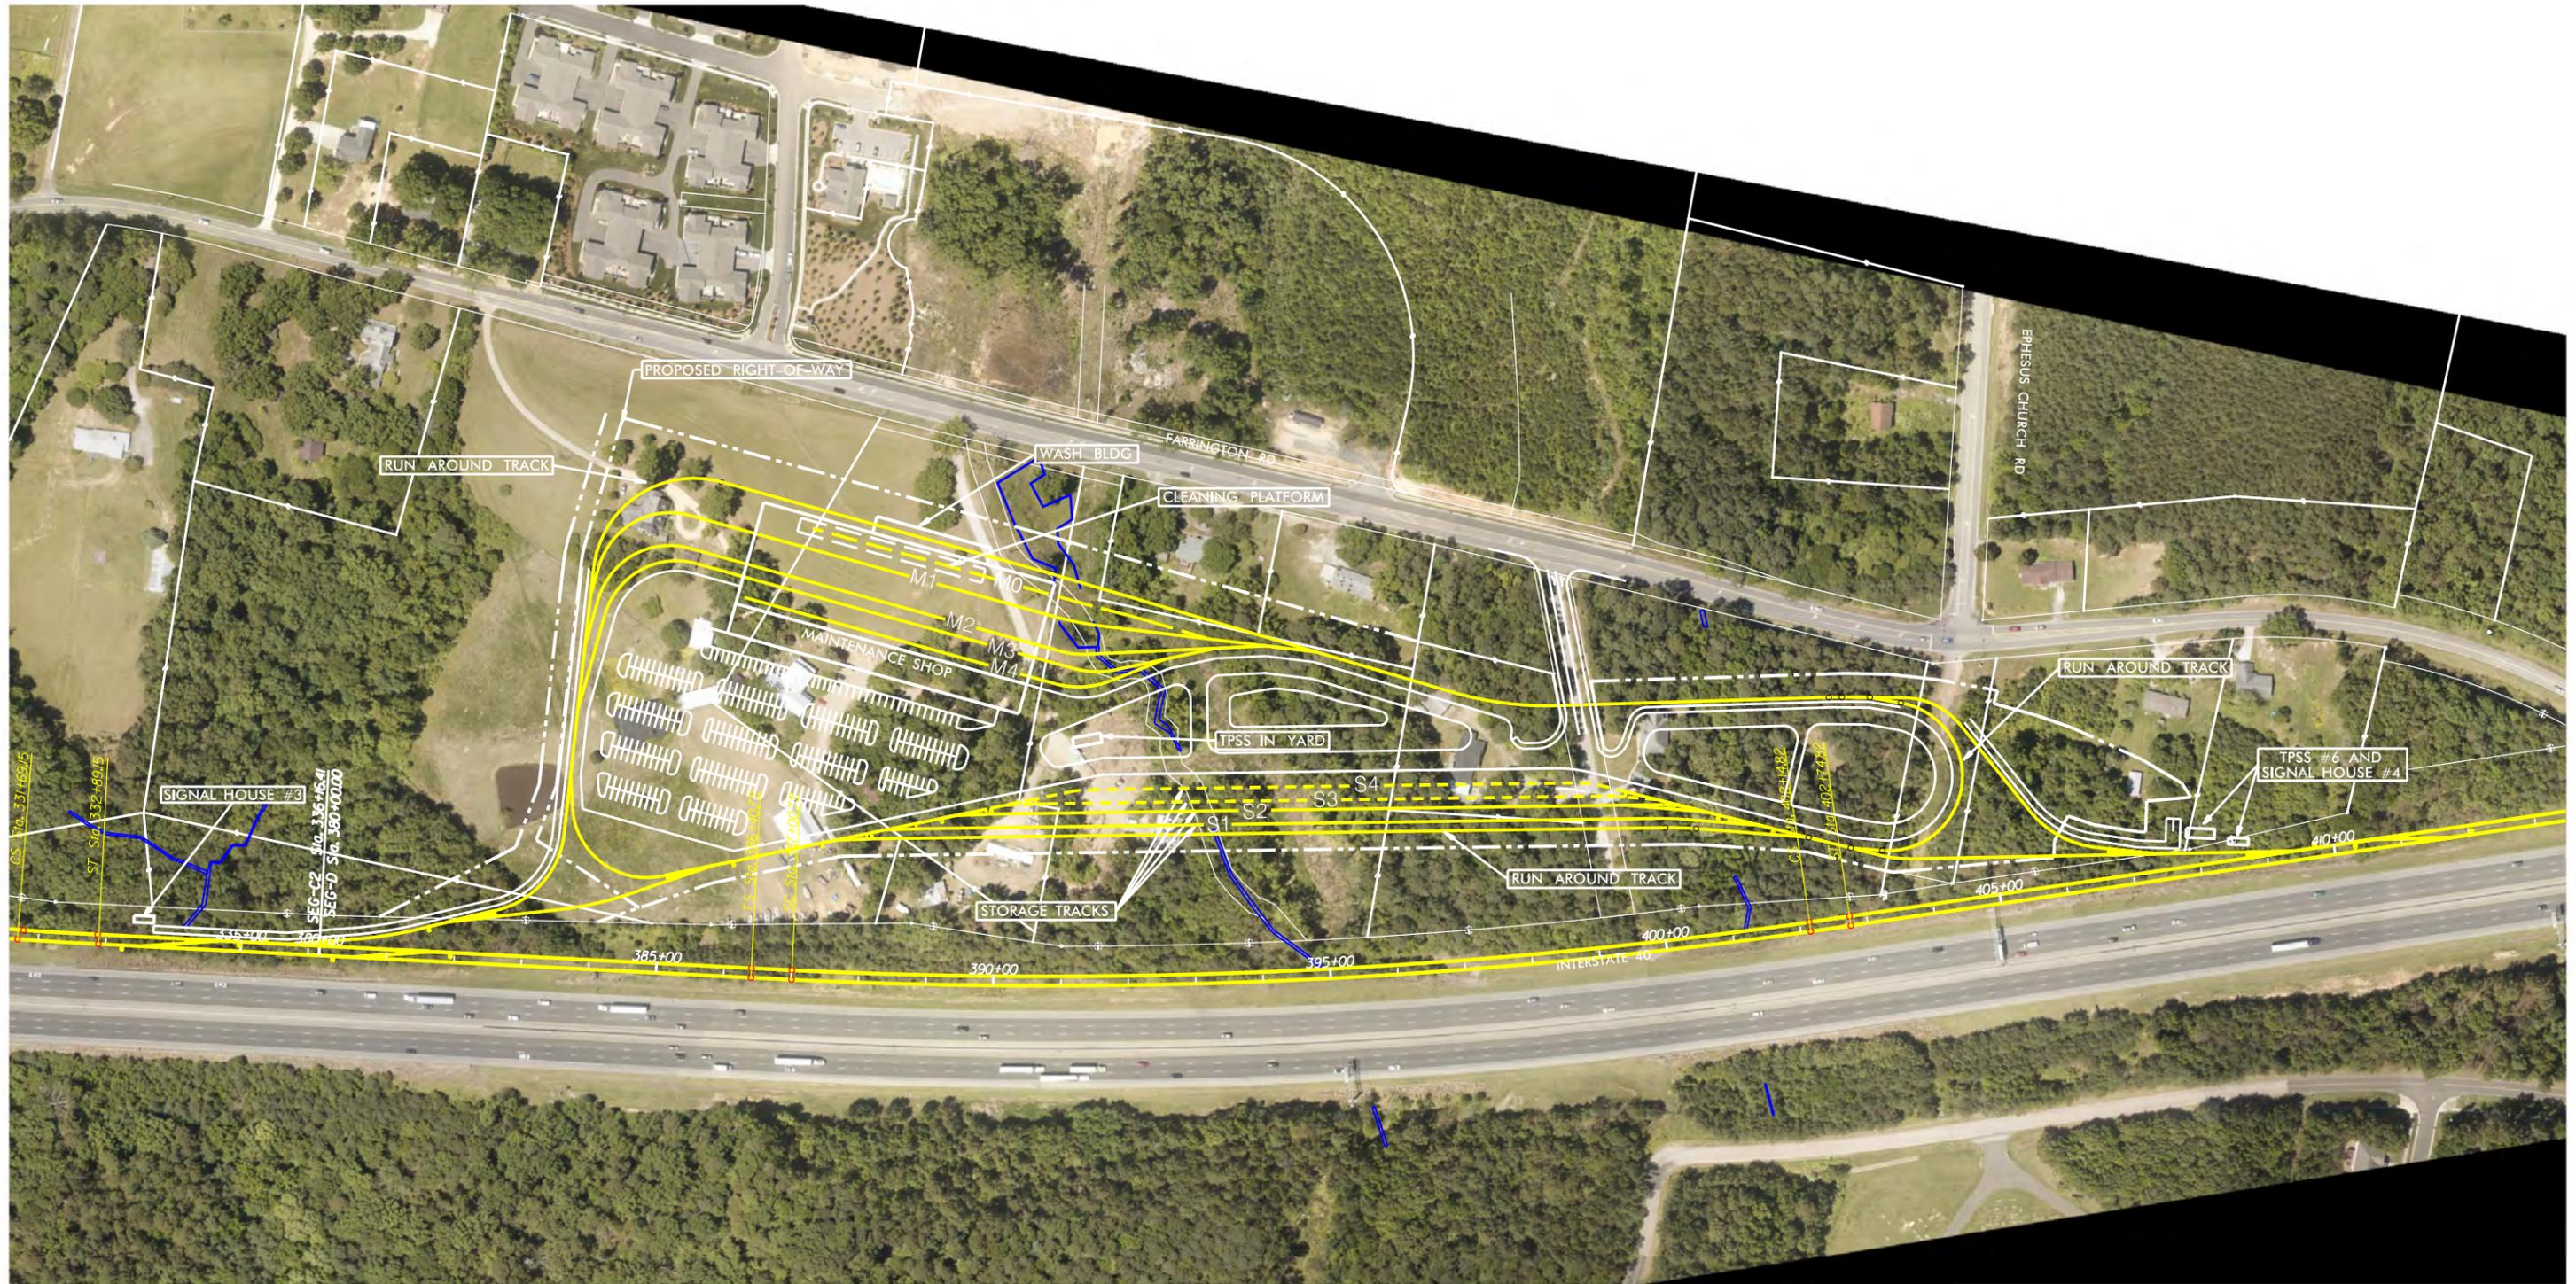

GRAPHIC SCALES



CONCEPT PLANS ONLY
DO NOT USE FOR CONSTRUCTION
INCOMPLETE PLANS
DO NOT USE FOR R/W ACQUISITION

LEGEND

- AT-GRADE
- ELEVATED
- STATION



Prepared in the Office of



URS Corporation - North Carolina
1600 Perimeter Park Drive, Suite 400
Morrisville, North Carolina 27560
Phone (919)461-1100 Fax (919)461-1415
NC Lic.# C-2243



3220 GLEN ROYAL RD. RALEIGH, NC 27617
TELE 919.788.0224 FAX 919.788.0232
NC LICENSE #P0189

PROPOSED LRT MAINTENANCE FACILITY

DURHAM - ORANGE CORRIDOR

**LEIGH VILLAGE
RAIL OPERATIONS MAINTENANCE FACILITY SITE**

DWG: PLAN

SHEET:
DO - 02

11/10/2014