


Attachment 1: Site Location Map

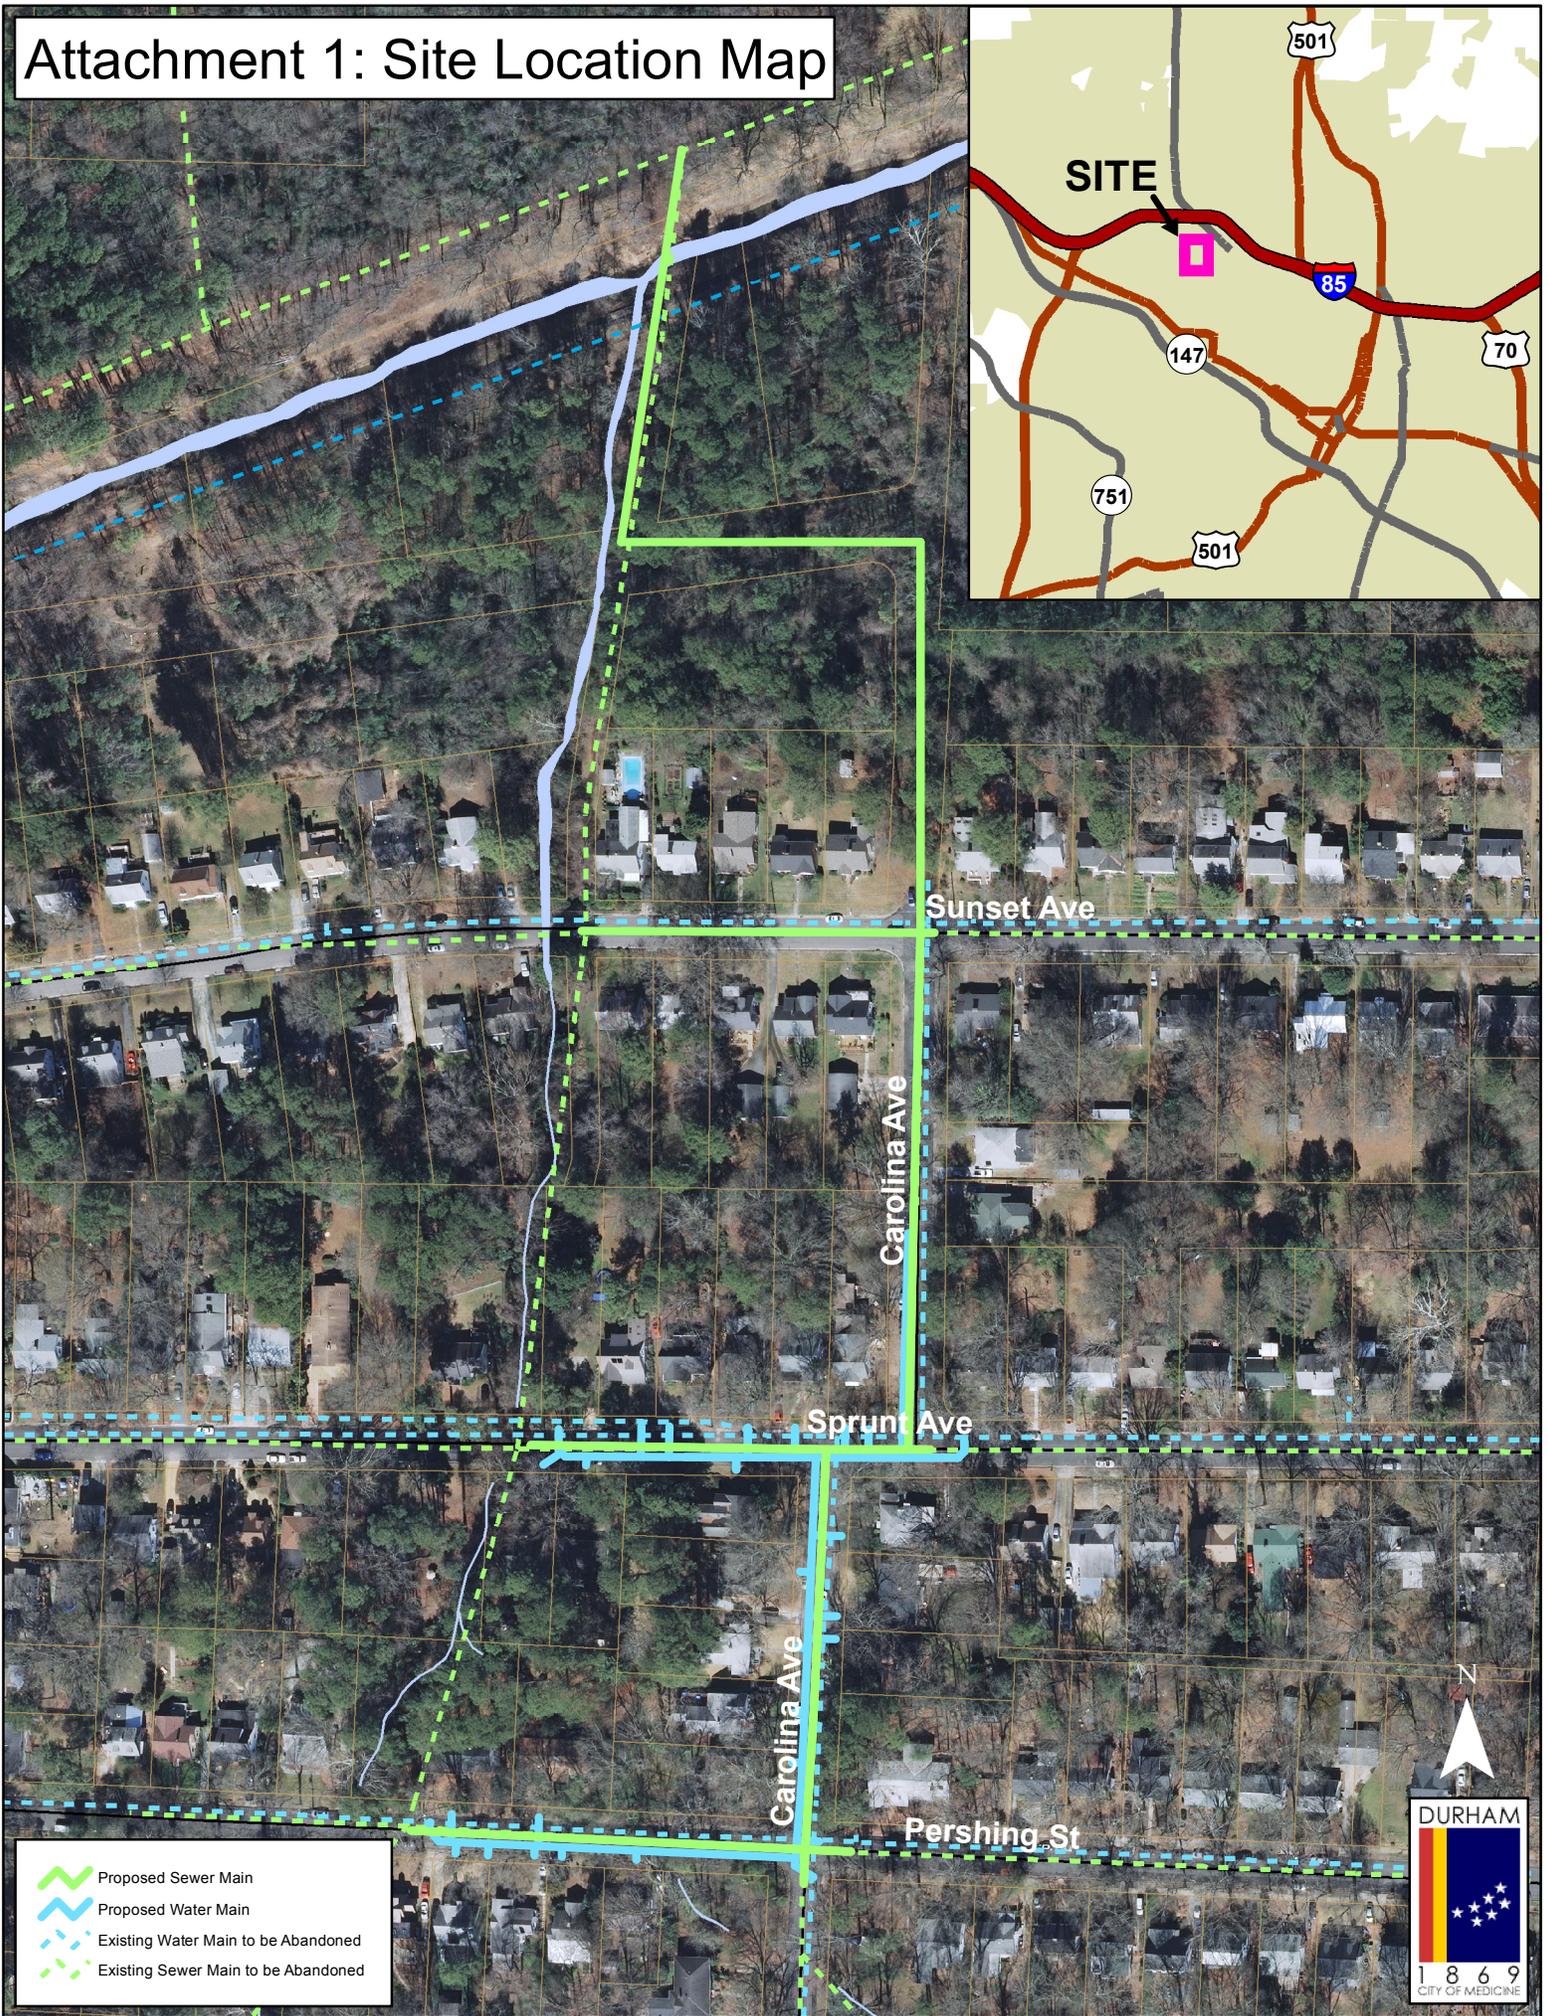

- Proposed Sewer Main
- Proposed Water Main
- Existing Water Main to be Abandoned
- Existing Sewer Main to be Abandoned

