


SHOULDER CURB

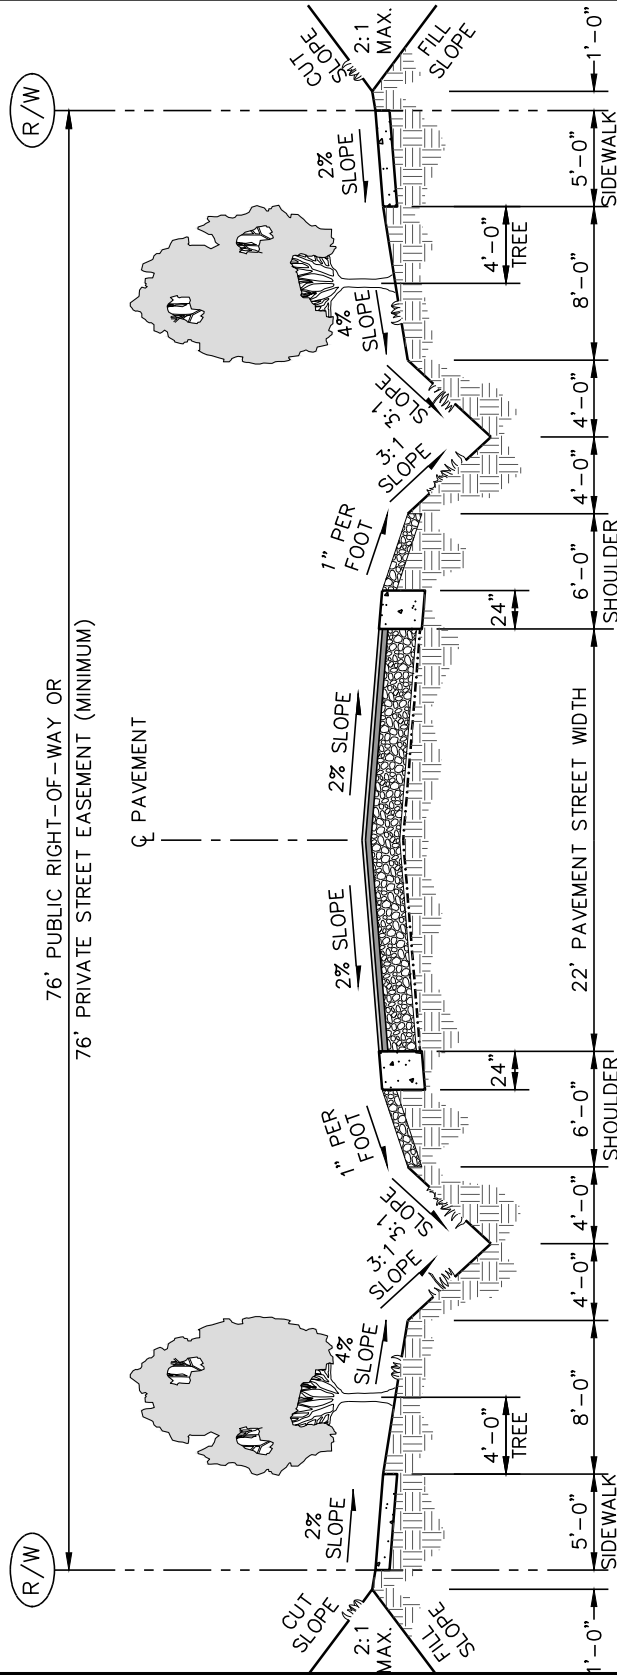

NOTES:

1. Type of street section shall be chosen according to the table of minimum design requirements for public and private residential streets in Section 9.0, Reference Guide for Development.
2. See Pavement Design Requirements – Section 9.0, Reference Guide for Development: <http://durhamnc.gov/DocumentCenter/View/3331> for paving and base section design.
3. Street section allowed with max. ADT of 500 and minimum lot frontage of 100'.



Dept. of Public Works
101 City Hall Plaza
Durham, NC 27701

CITY OF DURHAM, NC
USE WITH THE STANDARD SPECIFICATIONS ONLY

Voice (919) 560-4326

www.durhamnc.gov

STREET SECTION - RESIDENTIAL LIMITED STREET WITHOUT CURB

SCALE: Not to Scale	DETAIL# 401.04
REVISION DATE: 1/2022	SHEET# 1 of 1