


24" CURB AND GUTTER

4' VALLEY GUTTER

24" CURB AND GUTTER

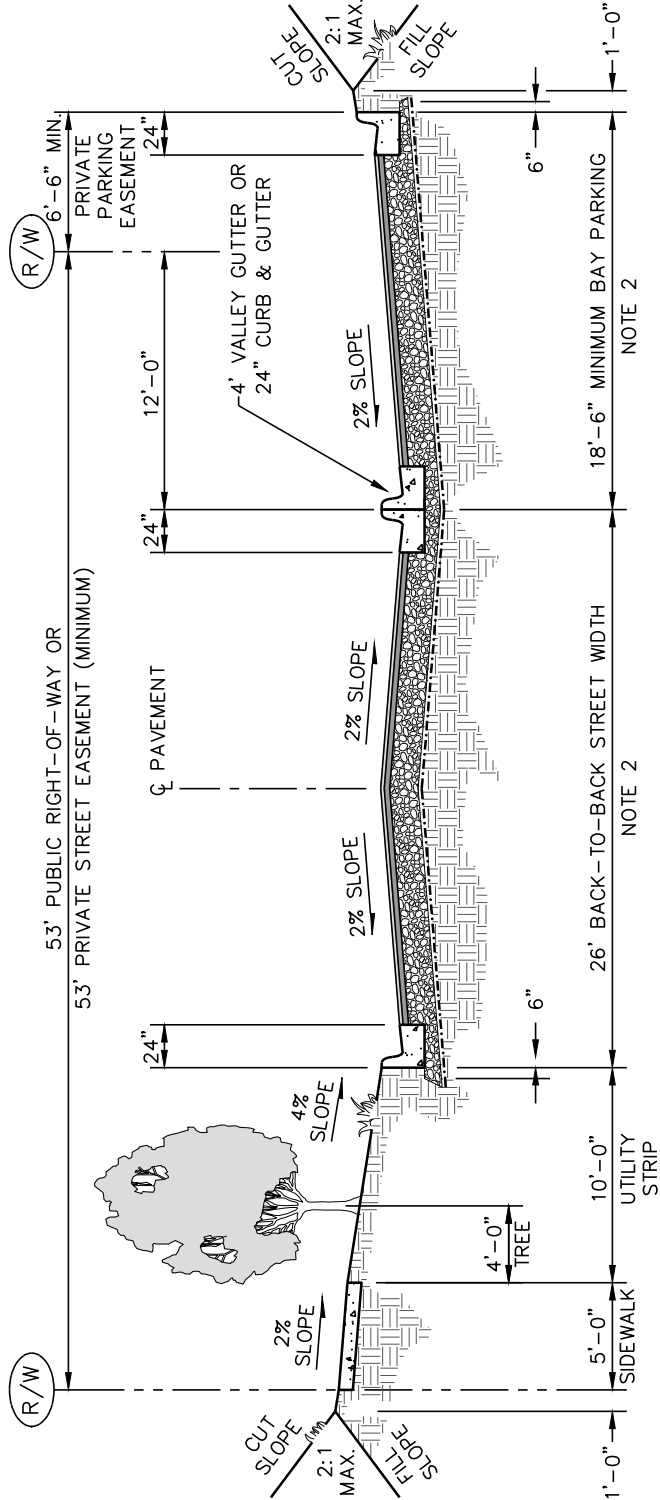

NOTES:

1. Type of street section shall be chosen according to the table of minimum design requirements for public and private residential streets in Section 9.0, Reference Guide for Development.
2. See Pavement Design Requirements – Section 9.0, Reference Guide for Development: <http://durhamnc.gov/DocumentCenter/View/3331> for paving and base cross section design.
3. For a 30" straight curb section the street width shall be 27' back-to-back and the verge width shall be 9.5'.
4. Bays are located on one side of the street only. Bays may alternate from one side of the street to the other, but cannot be located one both sides of the street at any one location.
5. A 5' transition is required between the curb and gutter and the valley gutter.



Dept. of Public Works
101 City Hall Plaza
Durham, NC 27701

CITY OF DURHAM, NC
USE WITH THE STANDARD SPECIFICATIONS ONLY

Voice (919) 560-4326

www.durhamnc.gov

STREET SECTION - RESIDENTIAL LIMITED STREET WITH BAY PARKING

SCALE: Not to Scale	DETAIL# 401.05
REVISION DATE: 1/2022	SHEET# 1 of 1