


24" CURB AND GUTTER

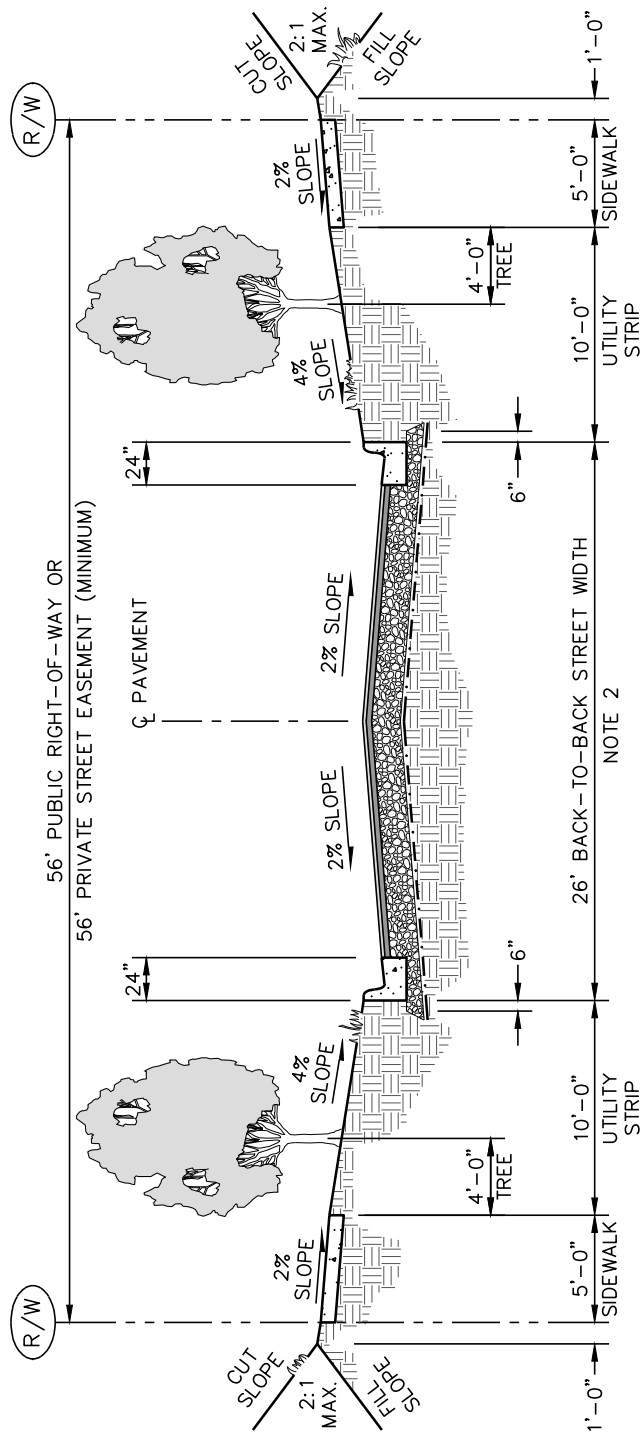

NOTE 2

NOTES:

1. Type of street section shall be chosen according to the table of minimum design requirements for public and private residential streets in Section 9.0, Reference Guide for Development.
2. See Pavement Design Requirements – Section 9.0, Reference Guide for Development: <http://durhamnc.gov/DocumentCenter/View/3331> for paving and base cross section design.
3. For a 30" roll curb section the street width shall be 27' back-to-back and the verge width shall be 9.5'.



Dept. of Public Works
101 City Hall Plaza
Durham, NC 27701

CITY OF DURHAM, NC
USE WITH THE STANDARD SPECIFICATIONS ONLY

Voice (919) 560-4326

www.durhamnc.gov

STREET SECTION - RESIDENTIAL LOCAL & MAJOR LOCAL STREET W/CURB (26' B-B WIDTH)

SCALE:
Not to Scale

DETAIL#
401.09

REVISION DATE:
1/2022

SHEET#
1 of 1