


Details Provided by APPIAN Consulting Engineers - www.applanengineers.com

LABEL CURVE LENGTH & CURVE RADIUS AT BOC

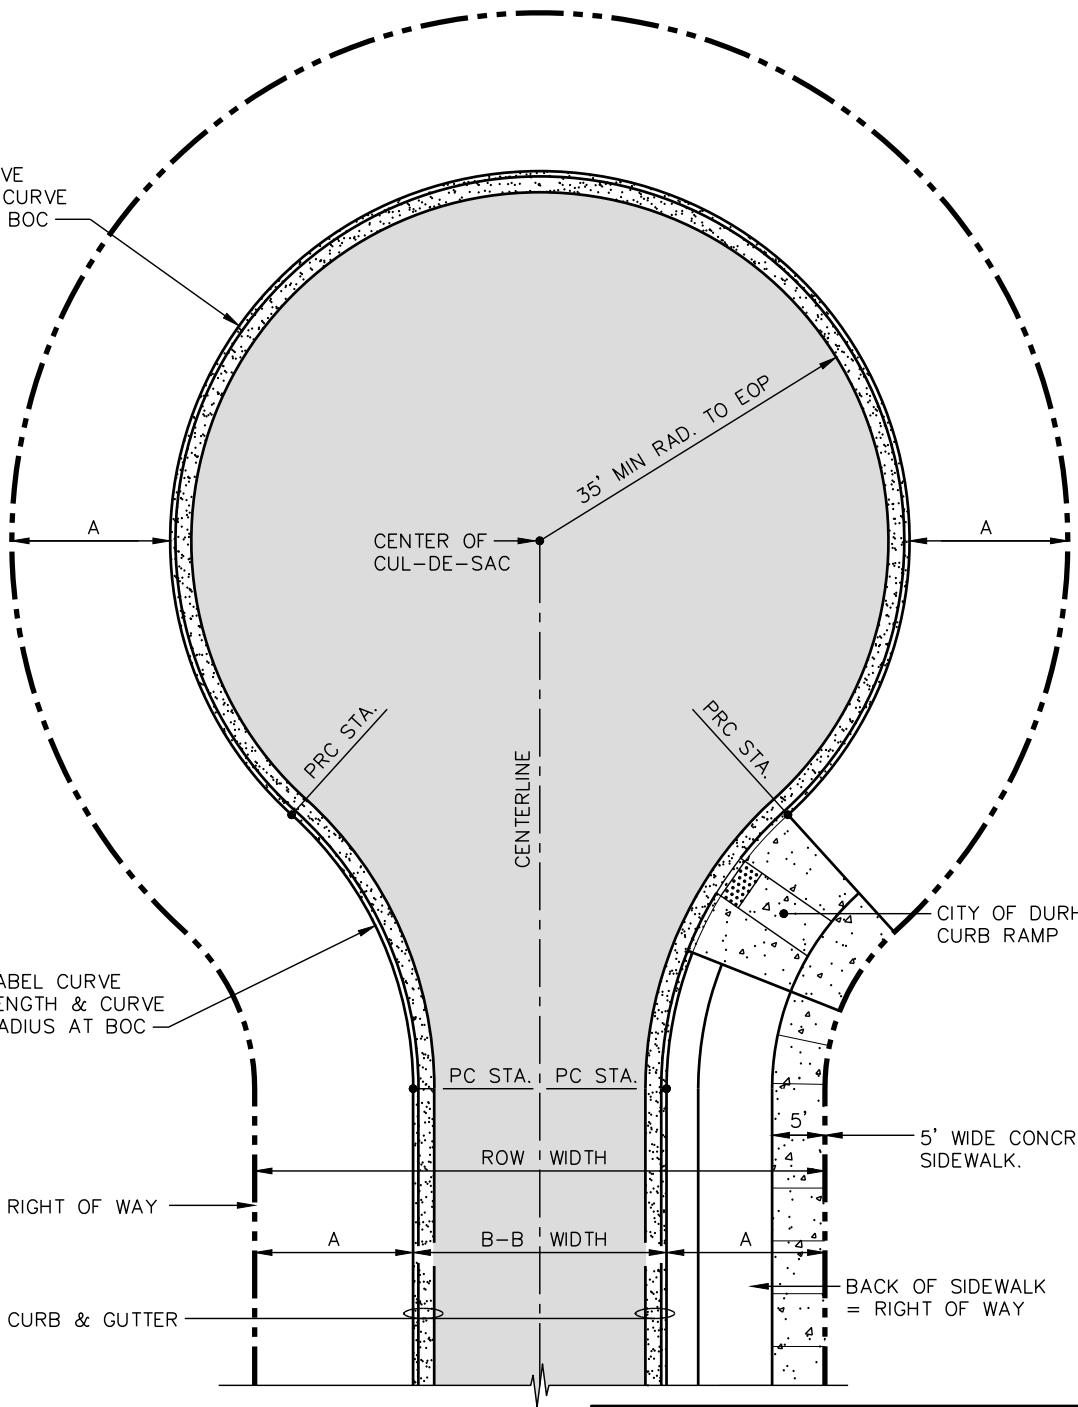

LABEL CURVE LENGTH & CURVE RADIUS AT BOC

RIGHT OF WAY

CURB & GUTTER

CENTER OF CUL-DE-SAC

CENTERLINE

PC STA. PC STA.

ROW WIDTH

B-B WIDTH

35' MIN RAD. TO EOP

PRC STA.

PRC STA.

CITY OF DURHAM CURB RAMP

5' WIDE CONCRETE SIDEWALK.

BACK OF SIDEWALK = RIGHT OF WAY

NOTES:

1. Sidewalk terminus and ramp locations to be determined by City during design review.

ROW	24" STD. CURB		30" ROLL CURB	
	B-B	A	B-B	A
52'	22'	15'	23'	14.5'
54'	24'	15'	25'	14.5'
56'	26'	15'	27'	14.5'
62'	32'	15'	33'	14.5'



Dept. of Public Works
101 City Hall Plaza
Durham, NC 27701

CITY OF DURHAM, NC
USE WITH THE STANDARD SPECIFICATIONS ONLY

Voice (919) 560-4326
www.durhamnc.gov

RESIDENTIAL CUL-DE-SAC WITH CURB & GUTTER

SCALE: Not to Scale	DETAIL# 401.13
REVISION DATE: 1/2022	SHEET# 1 of 1