


Details Provided by APPIAN Consulting Engineers - www.applanengineers.com

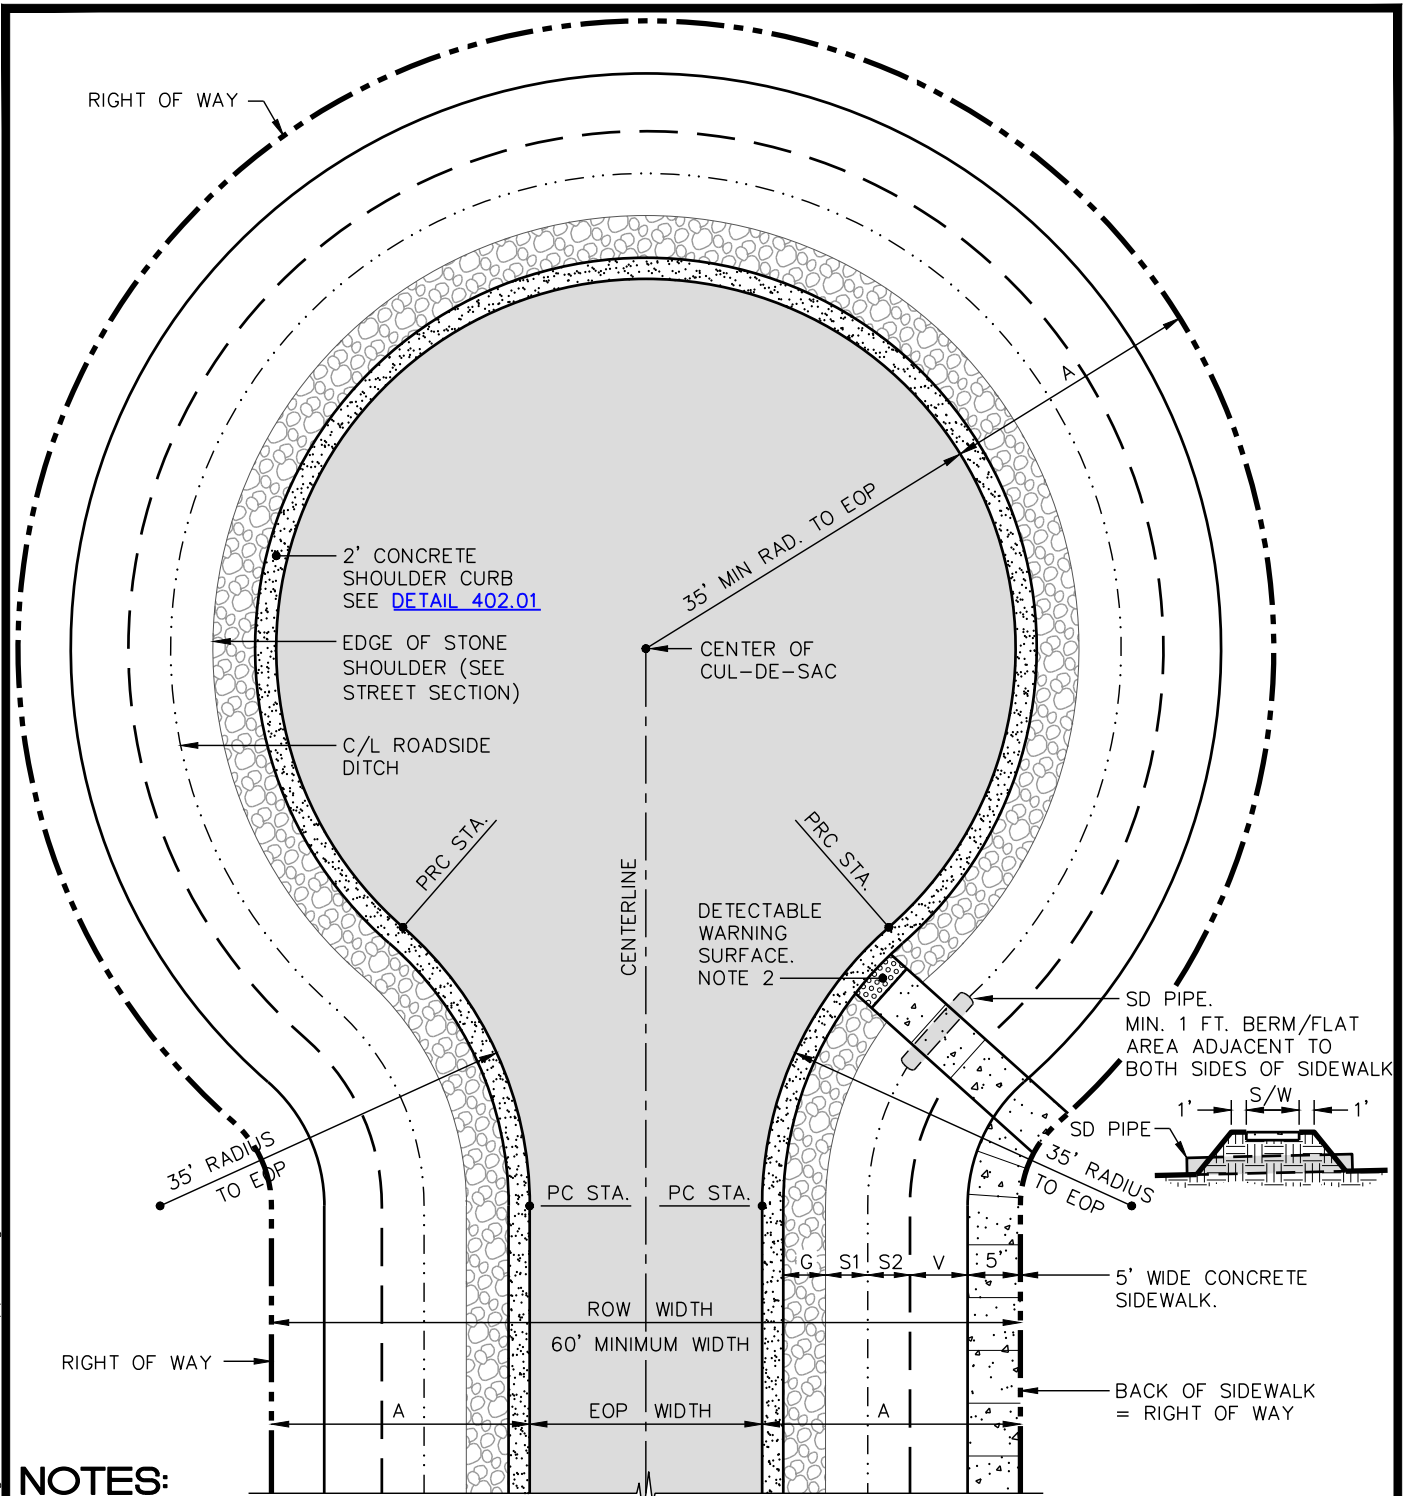

NOTES:

1. Sidewalk terminus and ramp locations to be determined by City during design review.
2. Detectable warning domes will cover 2'-0" length and full width of the sidewalk where it is flush with the pavement.

| ROW | DIMENSIONS | | | | | |
|-----|------------|----|-------|-------|----|-----|
| | EOP | G | S1 | S2 | V | A |
| 76' | 22' | 4' | 4' | 4' | 8' | 27' |
| 84' | 22' | 6' | 5'-9" | 4'-3" | 8' | 31' |



Dept. of Public Works
101 City Hall Plaza
Durham, NC 27701

CITY OF DURHAM, NC
USE WITH THE STANDARD SPECIFICATIONS ONLY

Voice (919) 560-4326
www.durhamnc.gov

**RESIDENTIAL CUL-DE-SAC
WITHOUT CURB & GUTTER**

| | |
|--------------------------|-------------------|
| SCALE: Not to Scale | DETAIL# 401.14 |
| REVISION DATE: 1/2022 | SHEET# 1 of 1 |