
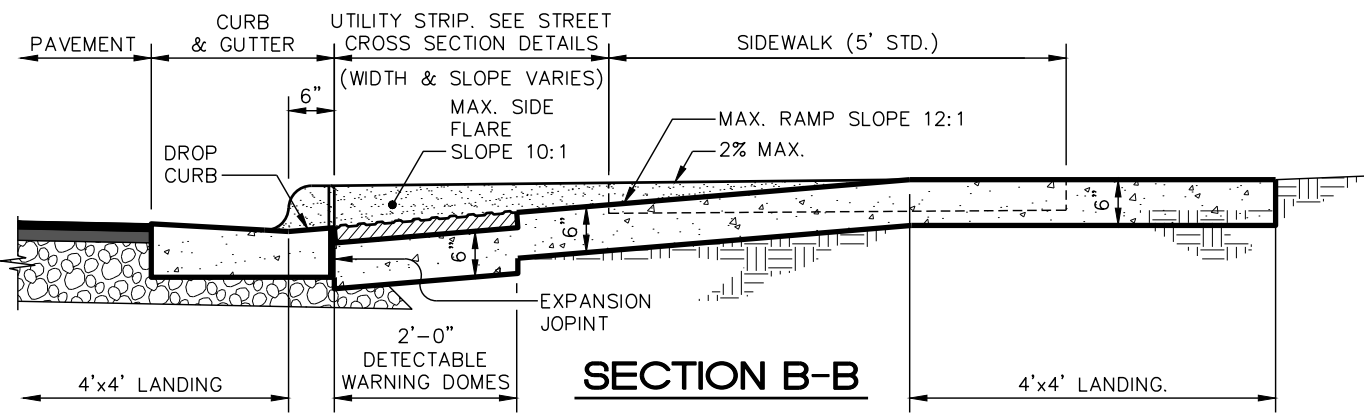
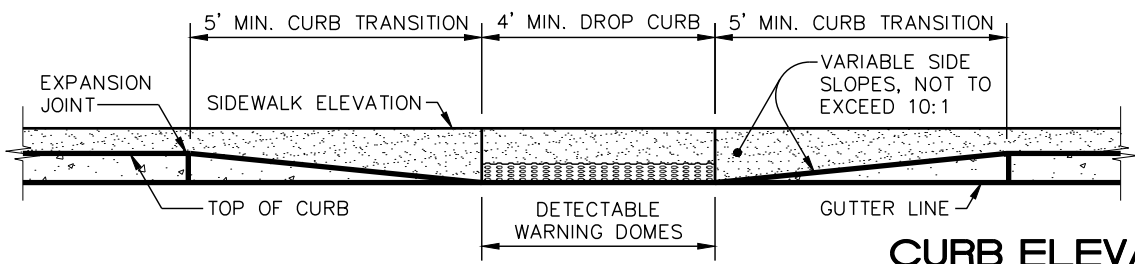


ISOMETRIC VIEW

PAY LIMITS FOR CURB RAMP
 DUAL RAMPS - ANY RADII
 (4' MIN. FLOOR WIDTH)

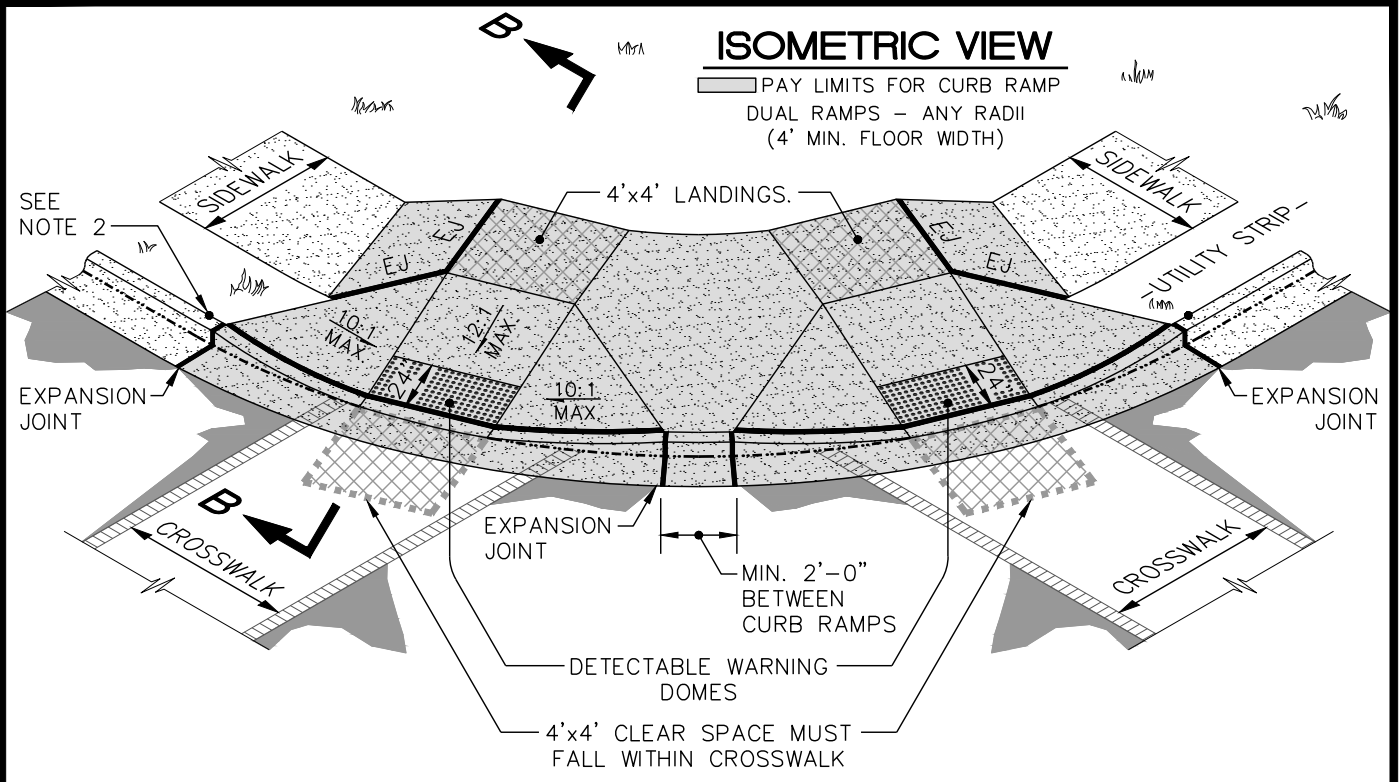

NOTES:

1. Detectable warning domes will cover 2'-0" length and full width of the ramp where it is flush with the pavement.
2. A portion of one or both ramps may extend outside the return.

Details Provided by APPIAN Consulting Engineers - www.applanengineers.com



Dept. of Public Works
 101 City Hall Plaza
 Durham, NC 27701

CITY OF DURHAM, NC
 USE WITH THE STANDARD SPECIFICATIONS ONLY

Voice (919) 560-4326
 www.durhamnc.gov

**DOUBLE CURB RAMP
 WITH PROPOSED CURB & GUTTER**

SCALE: Not to Scale	DETAIL# 405.01
REVISION DATE: 06/2017	SHEET# 1 of 1