

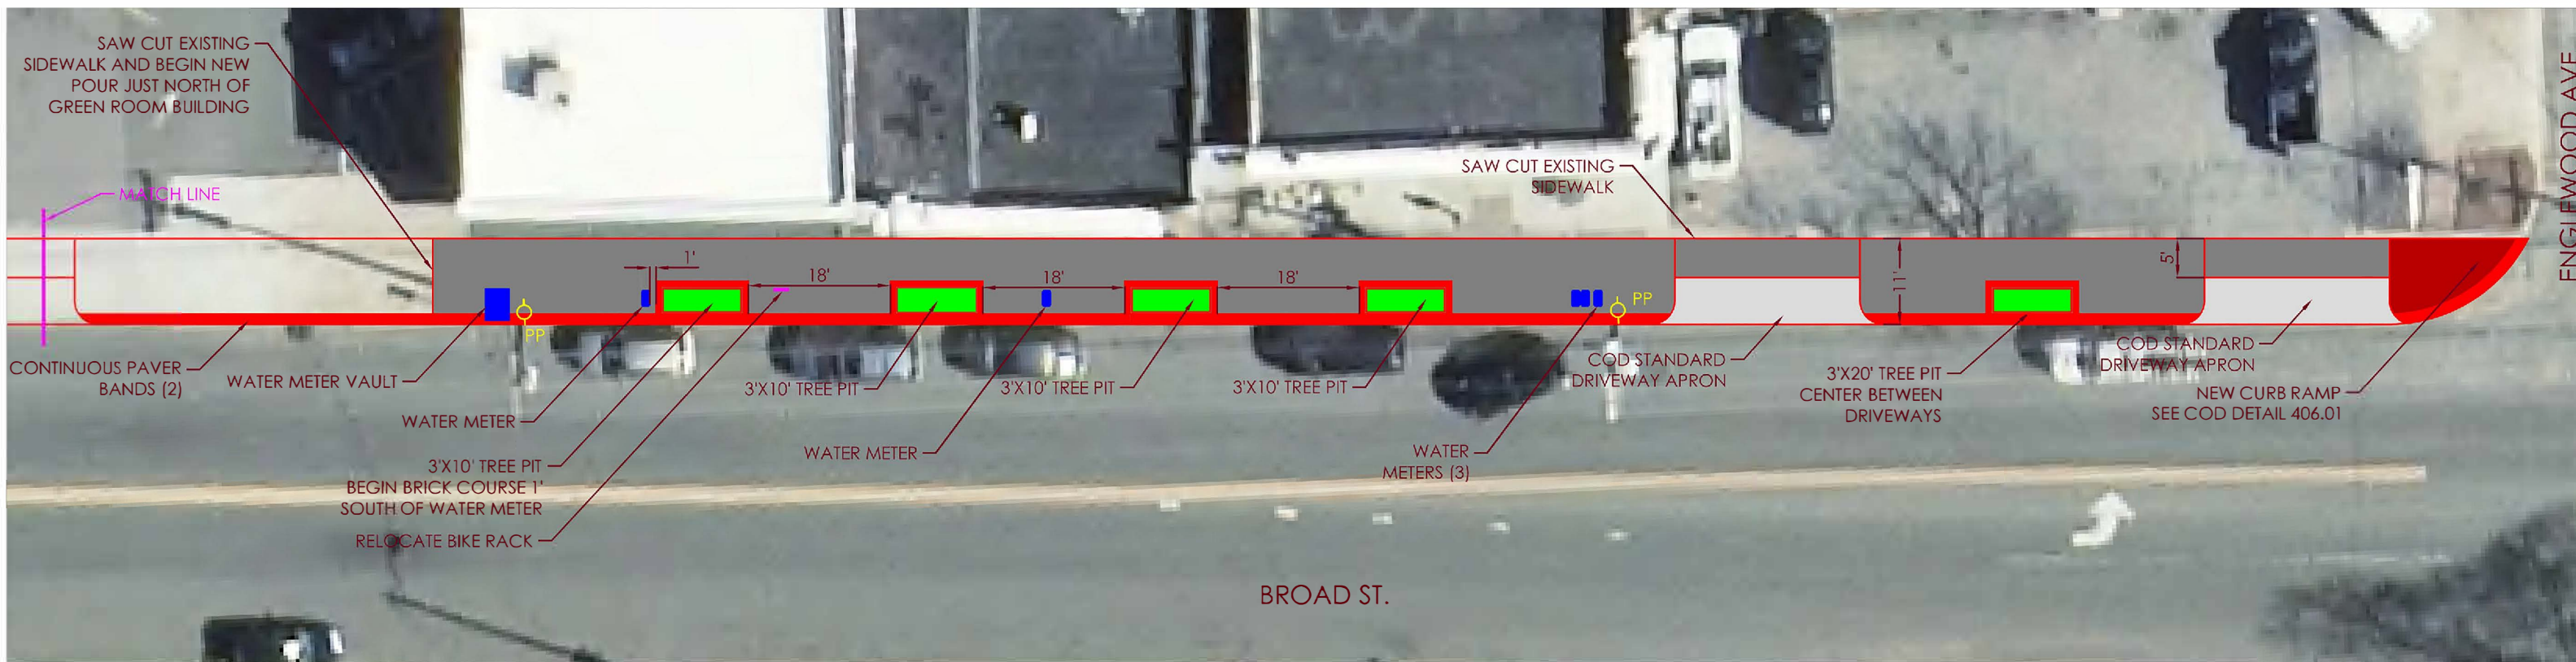


1 BROAD ST. SIDEWALK REHABILITATION PLAN (NORTH SECTION)  
SCALE: 1"=20'

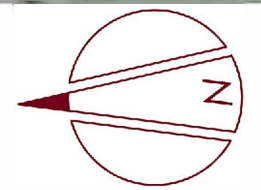

2 BROAD ST. SIDEWALK REHABILITATION PLAN (SOUTH SECTION)  
SCALE: 1"=20'

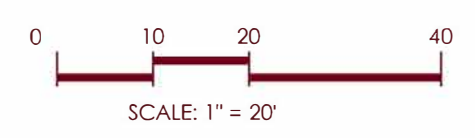