

NC GRID
NAD 83(2001)
EASTING=2038617.85
NORTHING=805919.90
NAD 88 ELEVATION 419.57'

NCGS "MURRAY"
PID E22756
NCSP NAD 83(2001)
NORTHING=805919.90'
EASTING=2038617.85'
NAD 88 ELEVATION 419.57'

PUBLISHED
GRID BEARING
2034.07'
S 48°23'02"E
GRID BEARING
DISTANCE


NCGS MONUMENT
BILBOA
PID E26462
PUBLISHED NCSP
COORDINATES
NORTHING=804569.88'
EASTING=2040139.33'

NOTES:
1. R/W Marker has North Carolina State plane coordinates of North 804362.84 US feet, East 2040250.80 US feet, and ground coordinates of North 804362.82 US feet East 2040250.81 US feet, combined factor 0.9999336.
2. Bearings based on USGS/NCGS monuments found.
3. Traverse adjustment method - least squares.
4. Area by coordinates.
5. All distances are horizontal grid distances unless otherwise noted.
6. All boundary lines shown were determined by found monumentation and information recorded in the Durham County Register of Deeds. No title report was performed as part of this survey.
7. Easement information shown was taken from Durham Engineering maps and recorded information with the Durham County Register of Deeds. Other easements may exist as no title report was performed as part of this survey.

LEGEND

- △ COMPUTED POINT NO MONUMENTATION
- ⊙ NCGS MONUMENT
- PROPERTY CORNER AS NOTED
- IRON PIPE FOUND
- ◆ IPF
- R/W
- PROPERTY BOUNDARY
- RIGHT OF WAY
- WOOD FENCE
- CHLK - CHAIN LINK FENCE
- EASEMENT EXISTING
- EASEMENT PROPOSED
- TEMPORARY CONSTRUCTION EASEMENT
- DIRT OR GRAVEL ROAD
- CENTER OF STREAM/CREEK
- CITY/COUNTY LIMITS

LEVEL CROSS SURVEYING, PLLC
668 Marsh Country Lane
Randleman, N.C. 27317
Ph. (336) 495-1713
Fax (336) 495-1745
License # P-0332

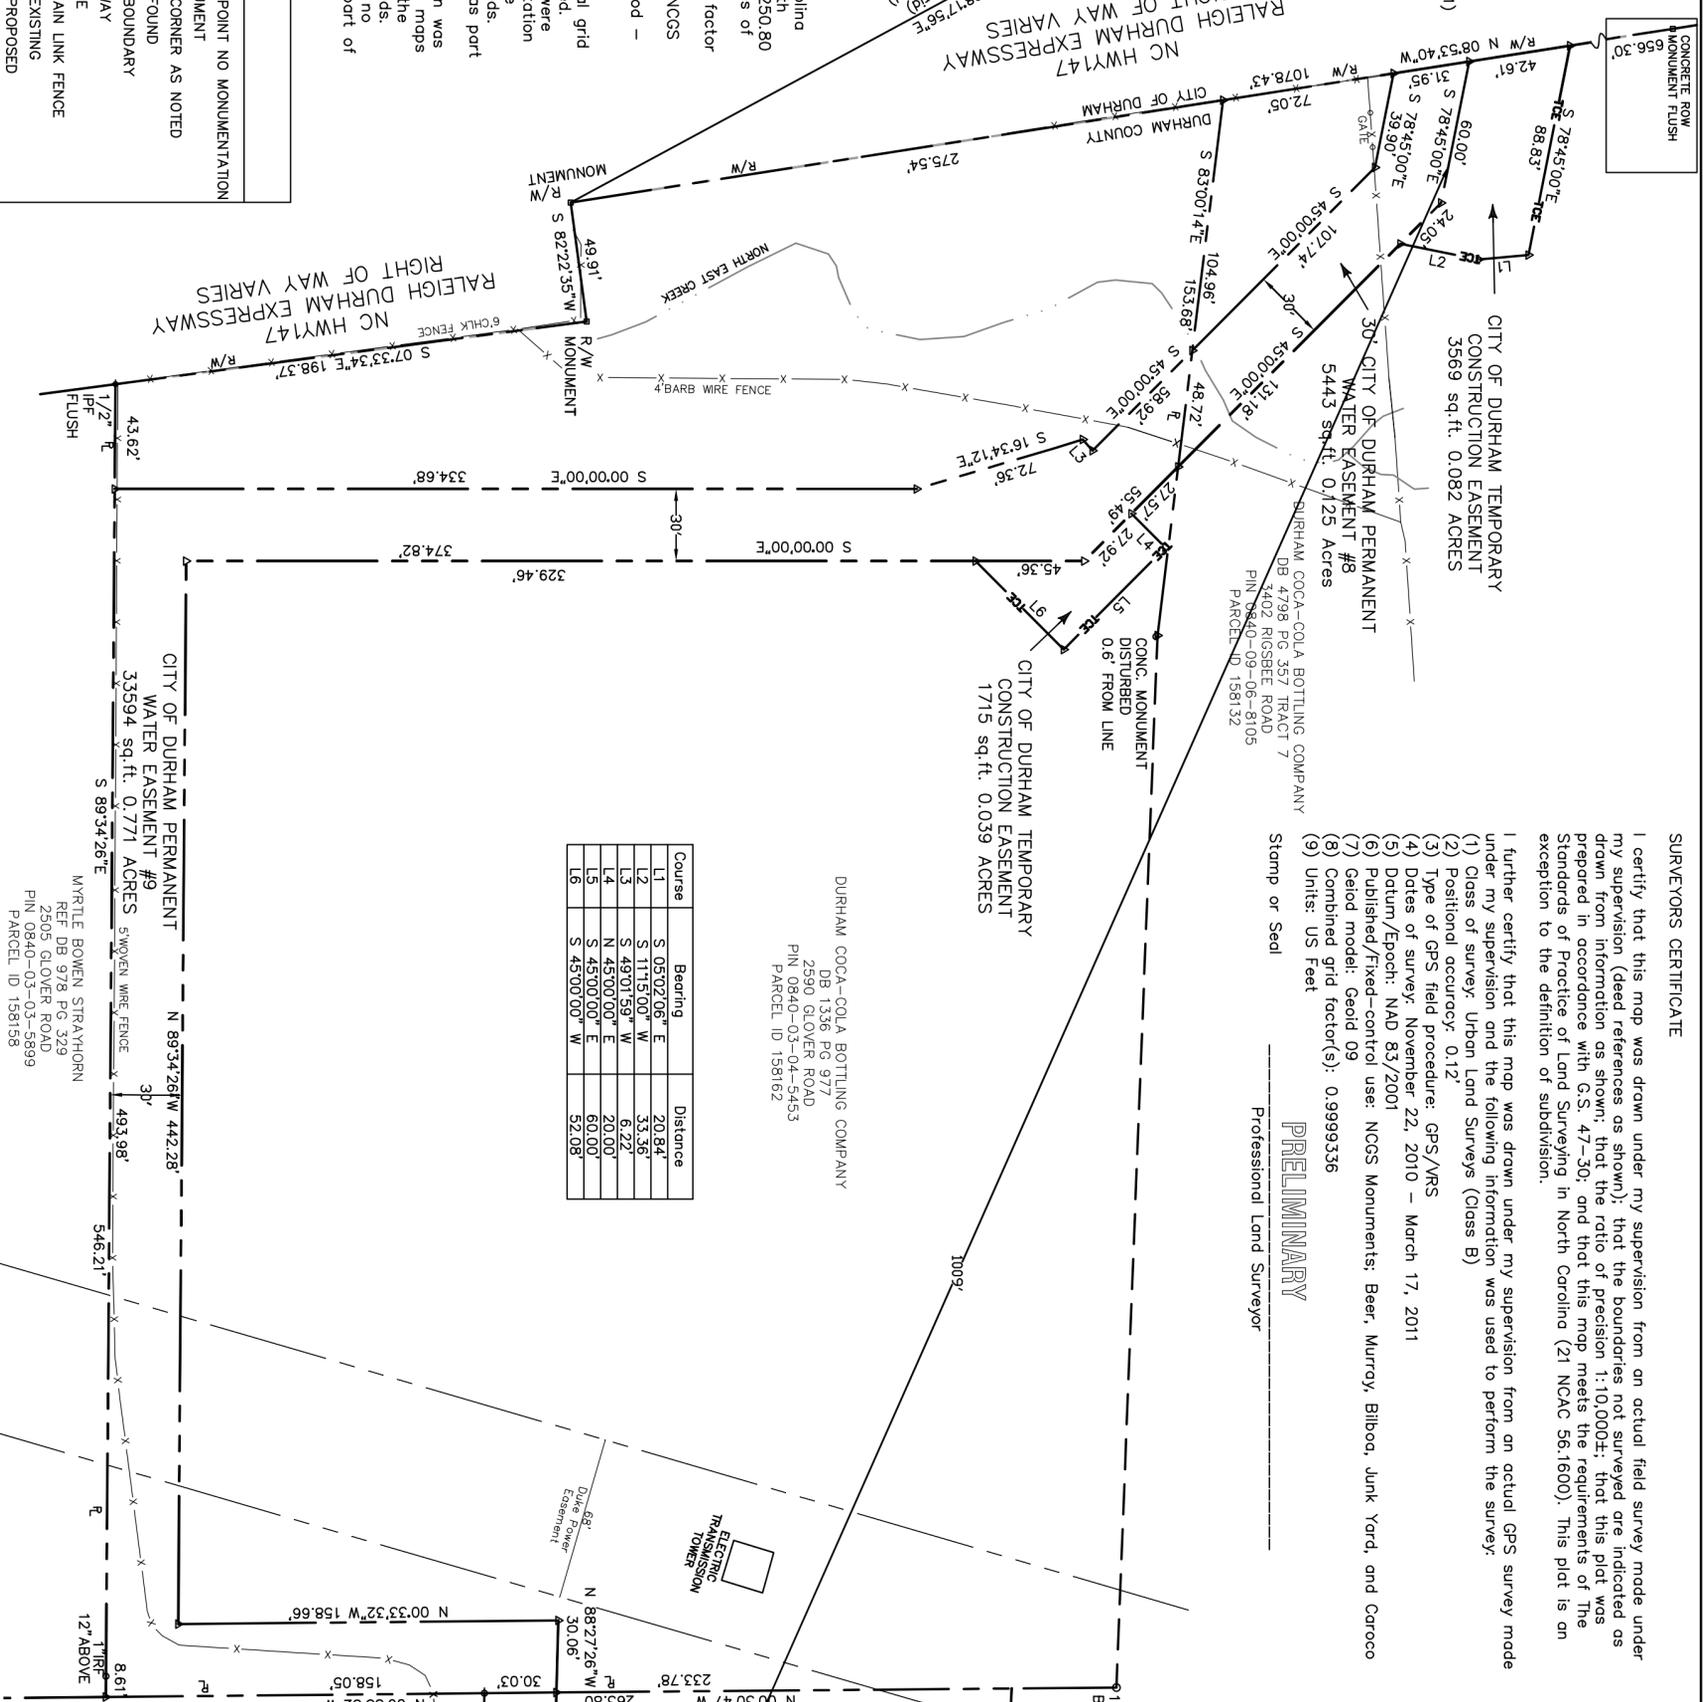

Course	Bearing	Distance
L1	S 05°02'06" E	20.84'
L2	S 11°15'00" W	35.36'
L3	S 49°01'59" W	6.22'
L4	N 45°00'00" E	20.00'
L5	S 45°00'00" E	60.00'
L6	S 45°00'00" W	52.08'

DURHAM COCA-COLA BOTTLING COMPANY
DB 1336 PG 977
2590 GLOVER ROAD
PIN 0840-03-04-5453
PARCEL ID 158162

SURVEYORS CERTIFICATE

I certify that this map was drawn under my supervision from an actual field survey made under my supervision (deed references as shown); that the boundaries not surveyed are indicated as drawn from information as shown; that the ratio of precision is 1:10,000±; that this plot was prepared in accordance with G.S. 47-30; and that this map meets the requirements of The Standards of Practice of Land Surveying in North Carolina (21 NCAc 56.1600). This plot is an exception to the definition of subdivision.

I further certify that this map was drawn under my supervision from an actual GPS survey mode under my supervision and the following information was used to perform the survey:

- (1) Class of survey: Urban Land Surveys (Class B)
- (2) Positional accuracy: 0.12'
- (3) Type of GPS field procedure: GPS/VRS
- (4) Dates of survey: November 22, 2010 - March 17, 2011
- (5) Datum/Epoch: NAD 83/2001
- (6) Published/Fixed-control use: NCGS Monuments: Beer, Murray, Bilboa, Junk Yard, and Caroco
- (7) Geoid model: Geoid 09
- (8) Combined grid factor(s): 0.9999336
- (9) Units: US Feet

Stamp or Seal
Professional Land Surveyor


PRELIMINARY

REVIEW OFFICER CERTIFICATION

Review Officer of Durham County, certify that the plot or map to which this certification is affixed meets all statutory requirements for recording.

Review Officer _____ Date _____


OWNER NAME	AREA OF NEW EASEMENT(S)
Durham Coca-Cola 3402 Rigbee Rd Parcel 158132	PERMANENT WATER EASEMENT #8 5443 sq.ft. 0.125 Acres TEMPORARY CONSTRUCTION EASEMENT 3569 sq.ft. 0.082 Acres
Durham Coca-Cola 2590 Glover Rd Parcel 158162	PERMANENT WATER EASEMENT #9 33594 sq.ft. 0.771 Acres TEMPORARY CONSTRUCTION EASEMENT 1715 sq.ft. 0.039 Acres

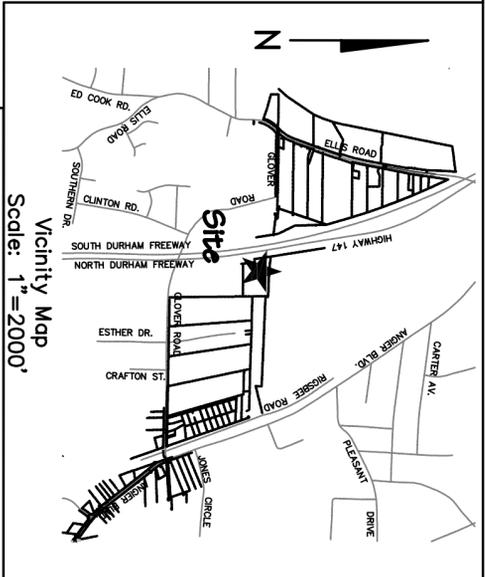



DURHAM COCA-COLA BOTTLING COMPANY
DB 4798 PG 357 TRACT 5
PB 31B PG 93 LOT 6
3602 RIGSBEE ROAD
PIN 0840-03-14-6422
PARCEL ID 158141

CHINNIS D. LANIER
DB 301 PG 32 TRACT II
2515 GLOVER ROAD
PIN 0840-03-13-0675
PARCEL ID 158148

PRELIMINARY
Exempt Easement Plat
City of Durham
Southern Reinforcing Main Phase 2
Property of
Durham Coca-Cola Bottling Company
Oak Grove Township
Durham County, North Carolina
May 4, 2011

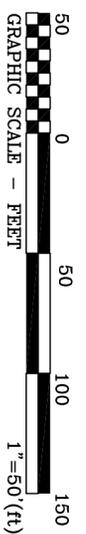

Survey dates:
November 22, 2010 - March 17, 2011
Job No. 15100037SR.2-PLATS-04
Dwg. No. 5 15100037SR_PLATS_04/Coca-Cola

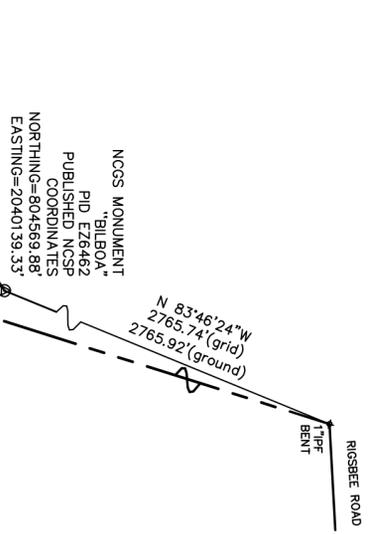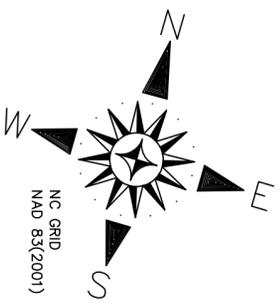

SURVEYORS CERTIFICATE


I certify that this map was drawn under my supervision from an actual field survey made under my supervision (deed references as shown); that the boundaries not surveyed are indicated as drawn from information as shown; that the ratio of precision is 1:10,000±; that this plot was prepared in accordance with G.S. 47-30; and that this map meets the requirements of The Standards of Practice of Land Surveying in North Carolina (21 NCA 56.1600). This plot is an exception to the definition of subdivision.

I further certify that this map was drawn under my supervision from an actual GPS survey made under my supervision and the following information was used to perform the survey:

- (1) Class of survey: Urban Land Surveys (Class B)
- (2) Positional accuracy: 0.12'
- (3) Type of GPS field procedure: GPS/VRS
- (4) Dates of survey: November 22, 2010 - March 17, 2011
- (5) Datum/Epoch: NAD 83/2001
- (6) Published/Fixed-control use: NCGS Monuments: Beer, Murray, Bilboa, Junk Yard, and Caroco
- (7) Geoid model: Geoid 09
- (8) Combined grid factor(s): 0.99999336
- (9) Units: US Feet

Stamp or Seal _____

Professional Land Surveyor

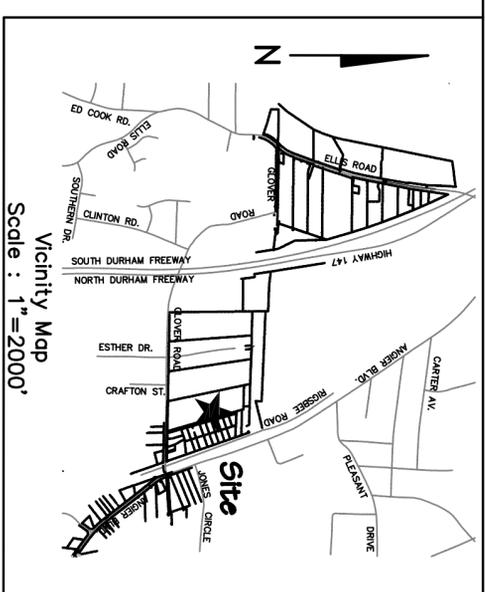


PRELIMINARY

REVIEW OFFICER CERTIFICATION

I, _____, Review Officer of Durham County, certify that the plat or map to which this certification is affixed meets all statutory requirements for recording.

Review Officer _____ Date _____



OWNER NAME	AREA OF NEW EASEMENT(S)
Frankie D. Wilson and John L. Dillard, Jr. 3608 Angier Av. Parcel 163165	PERMANENT WATER EASEMENT #11 3443 sq.ft. 0.079 Acres
Durham Coca-Cola Bottling Co. 3624 Rigbee Rd. Parcel 163167	PERMANENT WATER EASEMENT #12 124 sq.ft. 0.003 Acres
Durham Coca-Cola Bottling Co. 2815 Glover Rd. Parcel 163168	PERMANENT WATER EASEMENT #13 39590 sq.ft. 0.909 Acres TEMPORARY CONSTRUCTION EASEMENT AREA IN 60' RIGHT OF WAY 341 sq.ft. 0.008 Acres

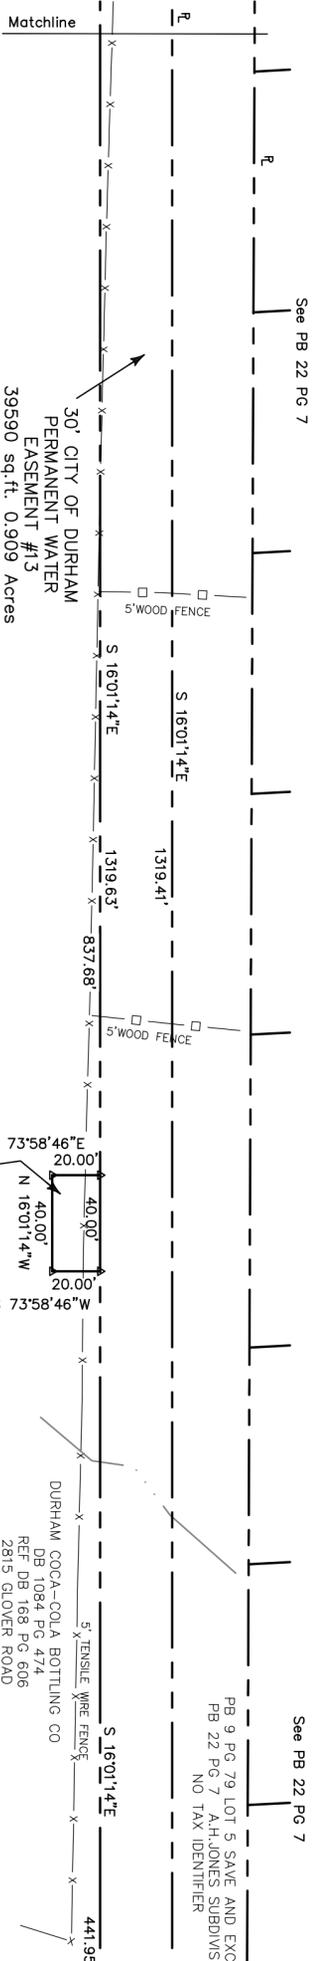

Course	Bearing	Distance
L1	S 16°01'14" E	11.40'
L2	N 88°47'53" W	31.41'
L3	N 16°01'14" W	11.32'
L4	S 88°55'42" E	31.39'

LEGEND

- △ COMPUTED POINT NO MONUMENTATION
- ⊙ NCGS MONUMENT
- PROPERTY CORNER AS NOTED
- ⊕ I.P.F. IRON PIPE FOUND
- R.W. PROPERTY BOUNDARY
- X — WOOD FENCE
- CHLK — CHAIN LINK FENCE
- EASEMENT EXISTING
- EASEMENT PROPOSED
- TEMPORARY CONSTRUCTION EASEMENT
- DIRT OR GRAVEL ROAD
- CENTER OF STREAM/CREEK

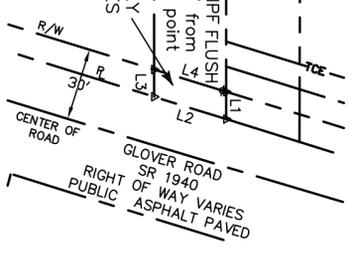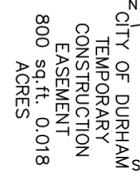


Notes

1. Iron pipe found has North Carolina State plane coordinates of North 804269.90 US feet, East 2042888.75 US feet, and ground coordinates of North 804269.88 US feet East 2042888.93 US feet, combined factor 0.99999336.
2. Bearings based on USGS/NCGS monuments found.
3. Traverse adjustment method - least squares.
4. Area by coordinates.
5. All distances are horizontal grid distances unless otherwise noted.
6. All boundary lines shown were determined by found monumentation and information recorded in the Durham County Register of Deeds. No title report was performed as part of this survey.
7. Easement information shown was taken from Durham County Register of Deeds. Other easements may exist as noted on this survey.
8. Engineering maps and recorded information with the Durham County Register of Deeds. Other easements may exist as noted on this survey.

LEVEL CROSS SURVEYING, PLLC

688 Marsh Country Lane
Randleman, N.C. 27317
Ph. (336) 495-1713
Fax (336) 495-1745
License # P-0332

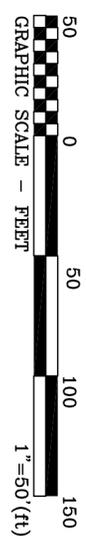

Exempt Easement Plat
City of Durham
Southern Reinforcing Main Phase 2
Property of
Durham Coca-Cola Bottling Company;
Frankie D. Wilson and John L. Dillard, Jr.
Oak Grove Township
Durham County, North Carolina
May 6, 2011

Survey dates:
November 22, 2010 - March 17, 2011
Job No. 151000037SR-2-PLATS
Dwg. No. 7 151000037SR_PLATS_04/Cocca-Cola 3