

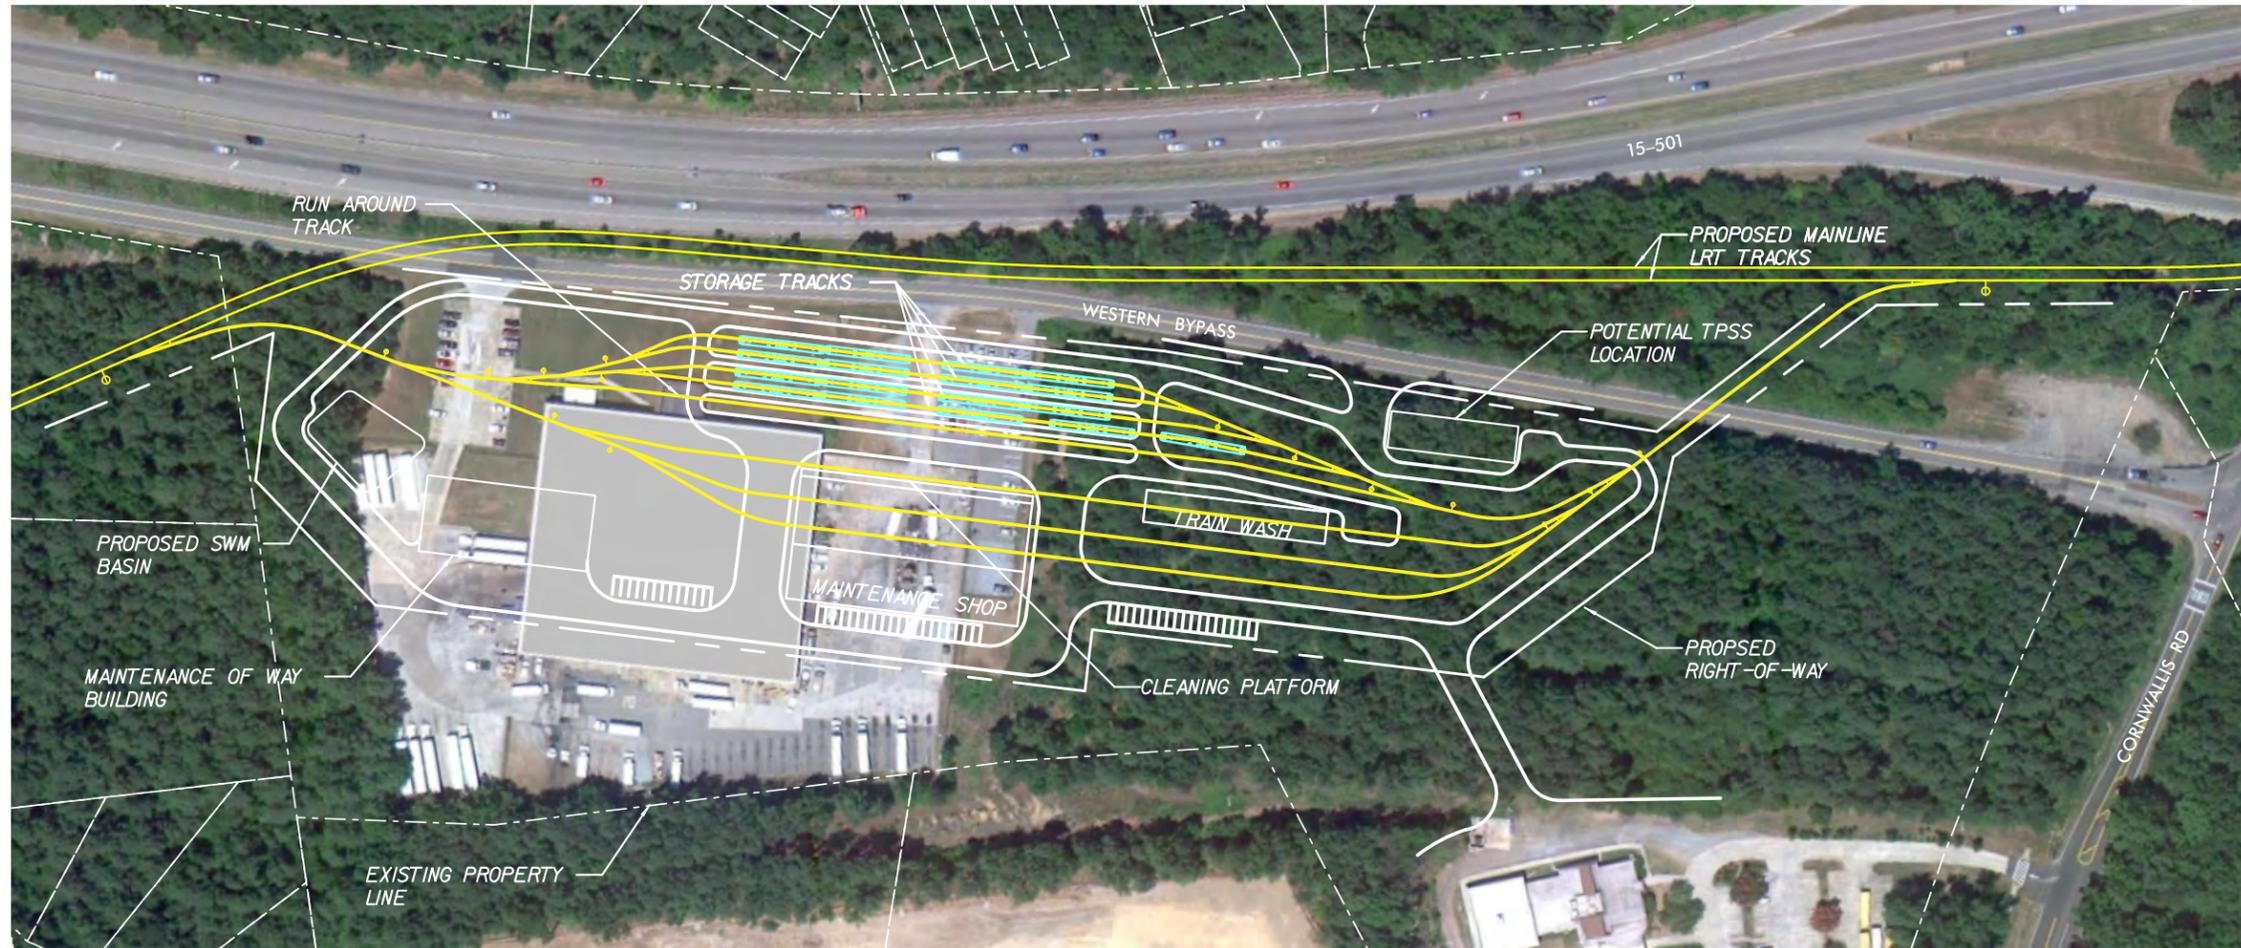


RAIL OPERATIONS MAINTENANCE FACILITY SITE - CORNWALLIS

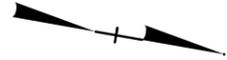

NOTES:
 SITE AREA - 14 ACRES
 STORAGE FOR 17 TO 20 VEHICLES

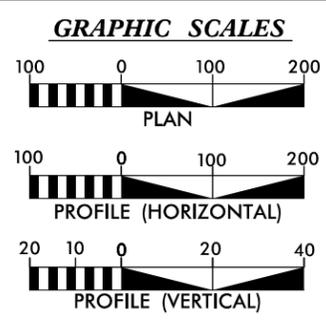

LEGEND

	AT-GRADE
	ELEVATED
	STATION



Prepared in the Office of



URS Corporation - North Carolina
 1600 Perimeter Park Drive, Suite 400
 Morrisville, North Carolina 27560
 Phone (919)461-1100 Fax (919)461-1415
 NC Lic.# C-2243

PROPOSED LRT MAINTENANCE FACILITY
 DURHAM - ORANGE CORRIDOR
 RAIL OPERATIONS MAINTENANCE FACILITY SITE
 CORNWALLIS

APRIL 29, 2011 DWG: LRT ROMF SHEET: DO - 05