



539 Foster Street

durham, north carolina

© 2014 Cline Design Associates, PA expressly reserves its common law copyright and other property rights in these plans. These plans are not to be reproduced, changed, or copied in any form or manner whatsoever, nor are they to be assigned to any third party without first obtaining the expressed written permission and consent of Cline Design Associates, PA.

Project 014038
This graphic is for illustrative purposes only and is subject to change.




539 Foster Street

durham, north carolina

Proposed Design Integration to Park Edge

Project 014038

This graphic is for illustrative purposes only and is subject to change.

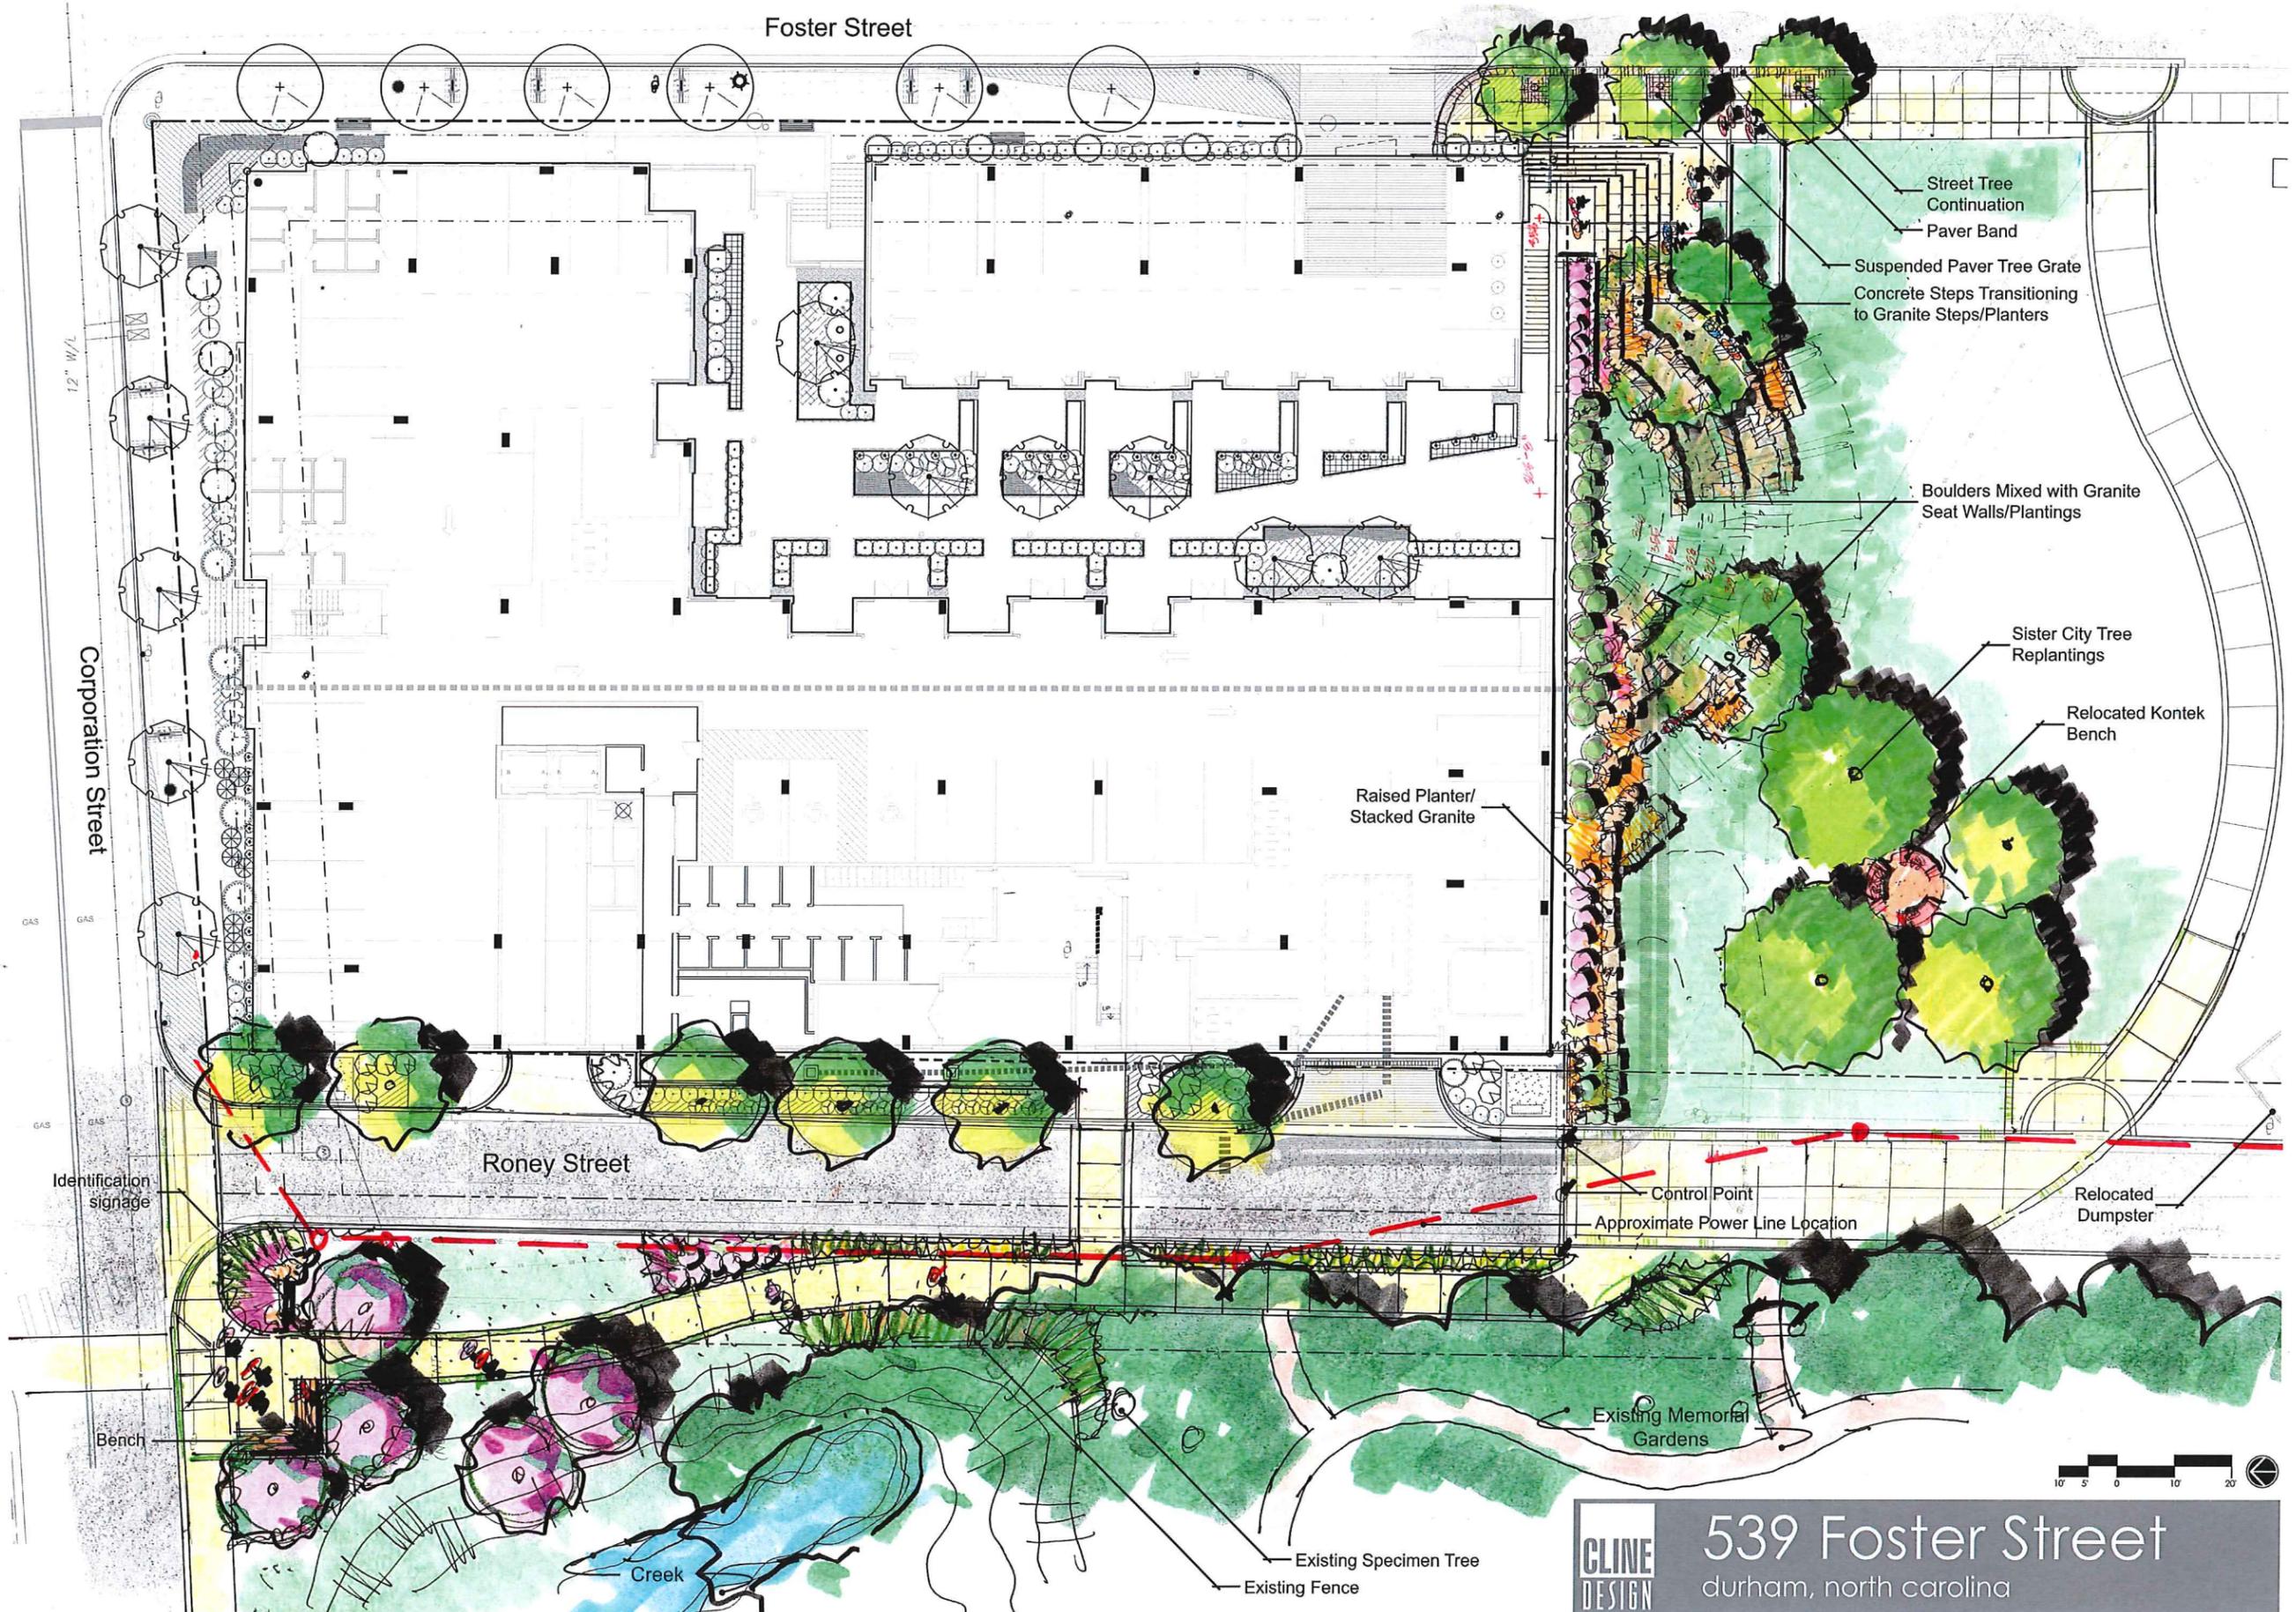

Foster Street

Corporation Street

Roney Street

Creek

Street Tree Continuation
Paver Band
Suspended Paver Tree Grate
Concrete Steps Transitioning to Granite Steps/Planters

Boulders Mixed with Granite Seat Walls/Plantings

Sister City Tree Replantings

Relocated Kontek Bench

Raised Planter/ Stacked Granite

Control Point
Approximate Power Line Location

Relocated Dumpster

Existing Memorial Gardens

Identification signage


Bench

Existing Specimen Tree
Existing Fence



CLINE DESIGN 539 Foster Street
durham, north carolina

© 2015 Cline Design Associates, PA expressly reserves its common law copyright and other property rights in these plans. These plans are not to be reproduced, changed, or copied in any form or manner whatsoever, nor are they to be assigned to any third party without first obtaining the expressed written permission and consent of Cline Design Associates, PA.

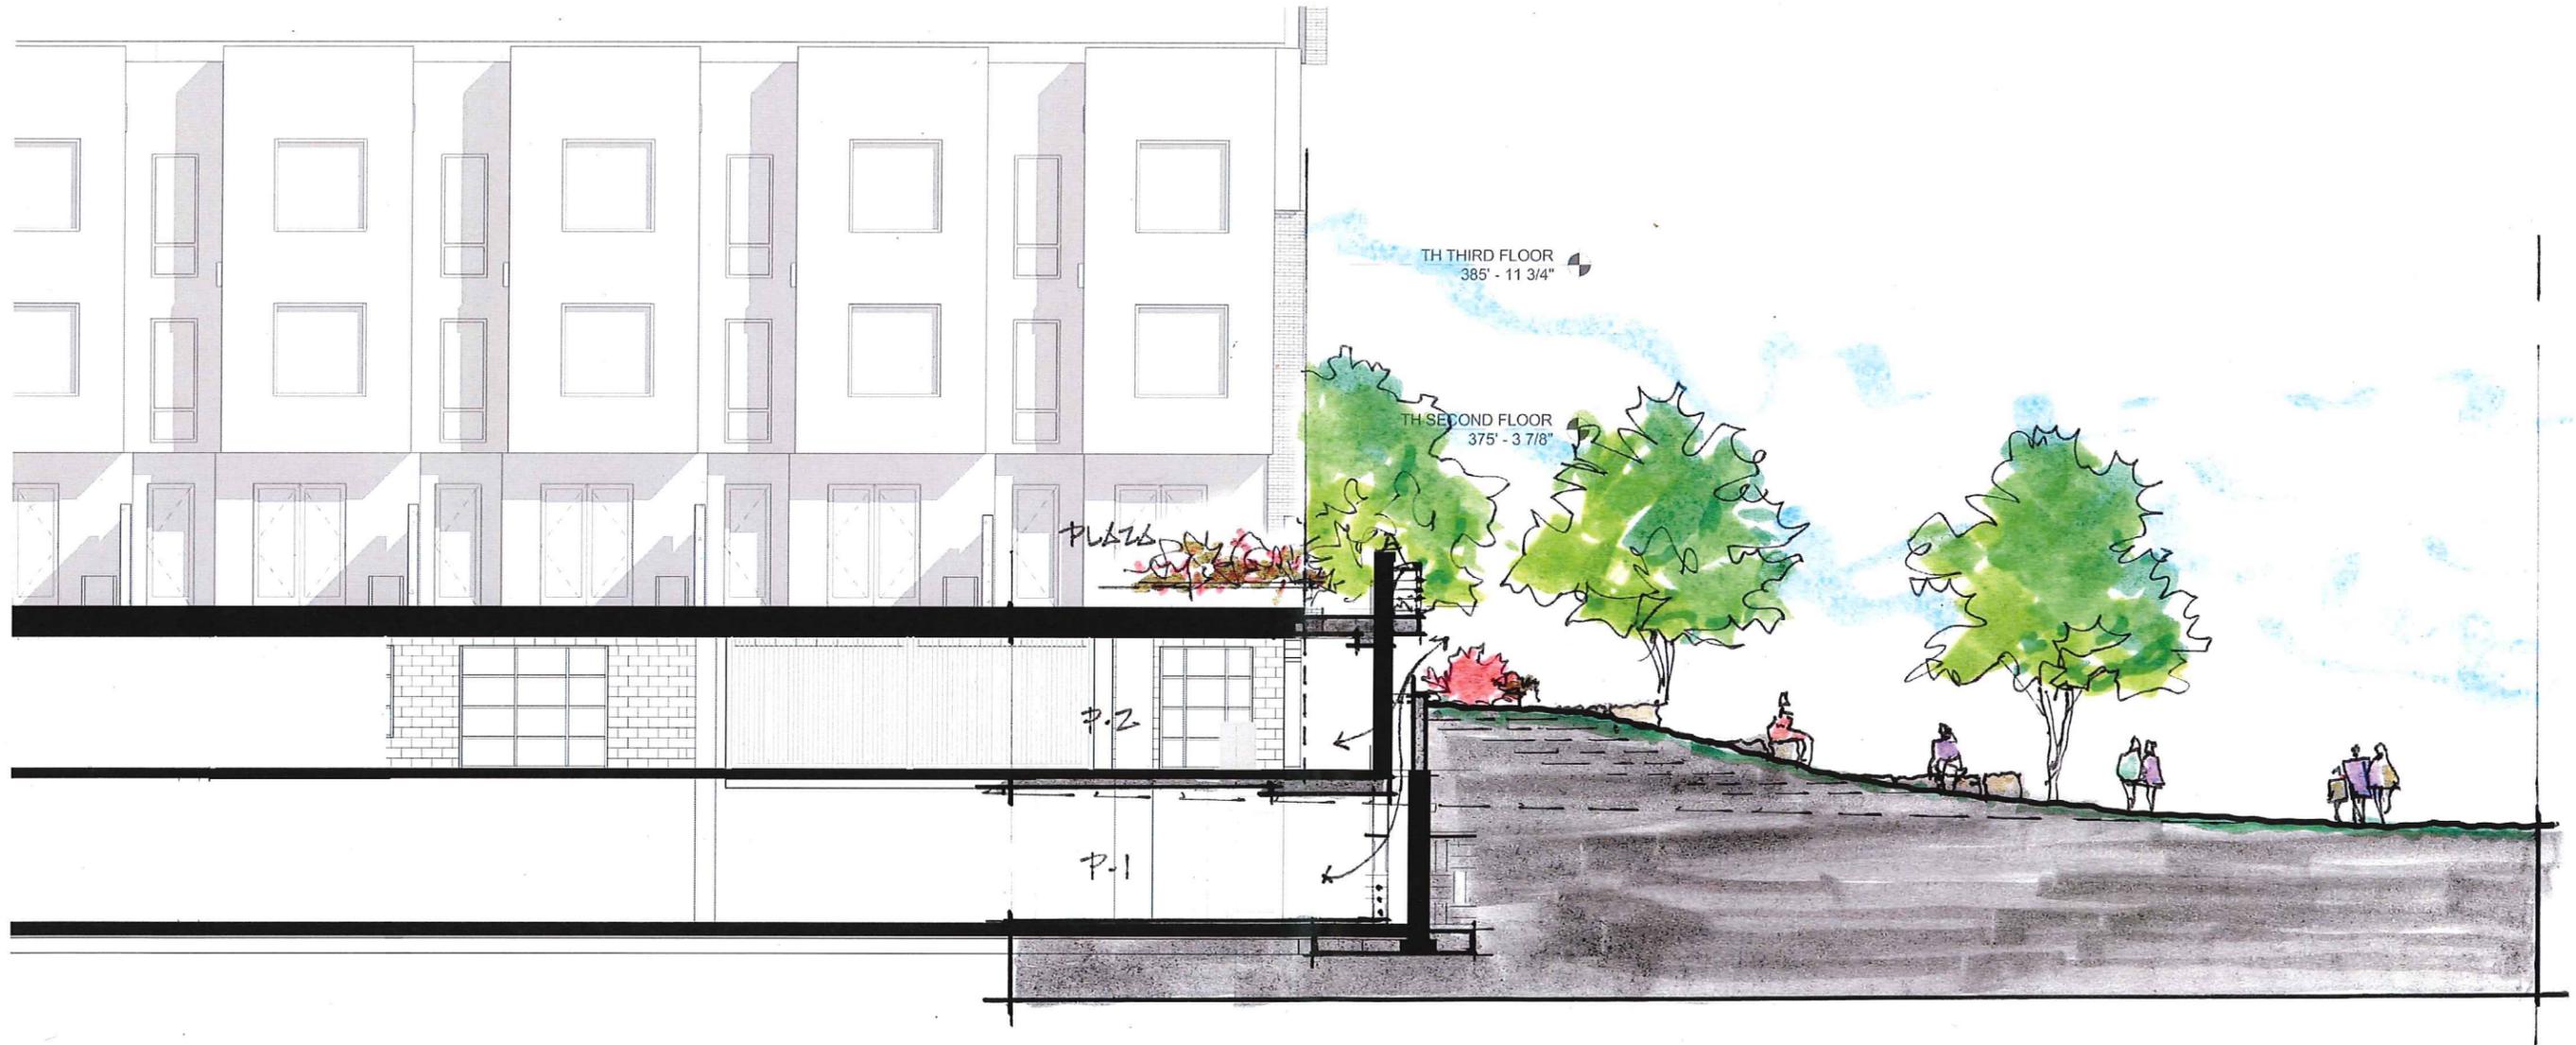


Section at Park Edge



© 2014 Cline Design Associates, PA expressly reserves its common law copyright and other property rights in these plans. These plans are not to be reproduced, changed, or copied in any form or manner whatsoever, nor are they to be assigned to any third party without first obtaining the expressed written permission and consent of Cline Design Associates, PA.

Project 014038 This graphic is for illustrative purposes only and is subject to change.

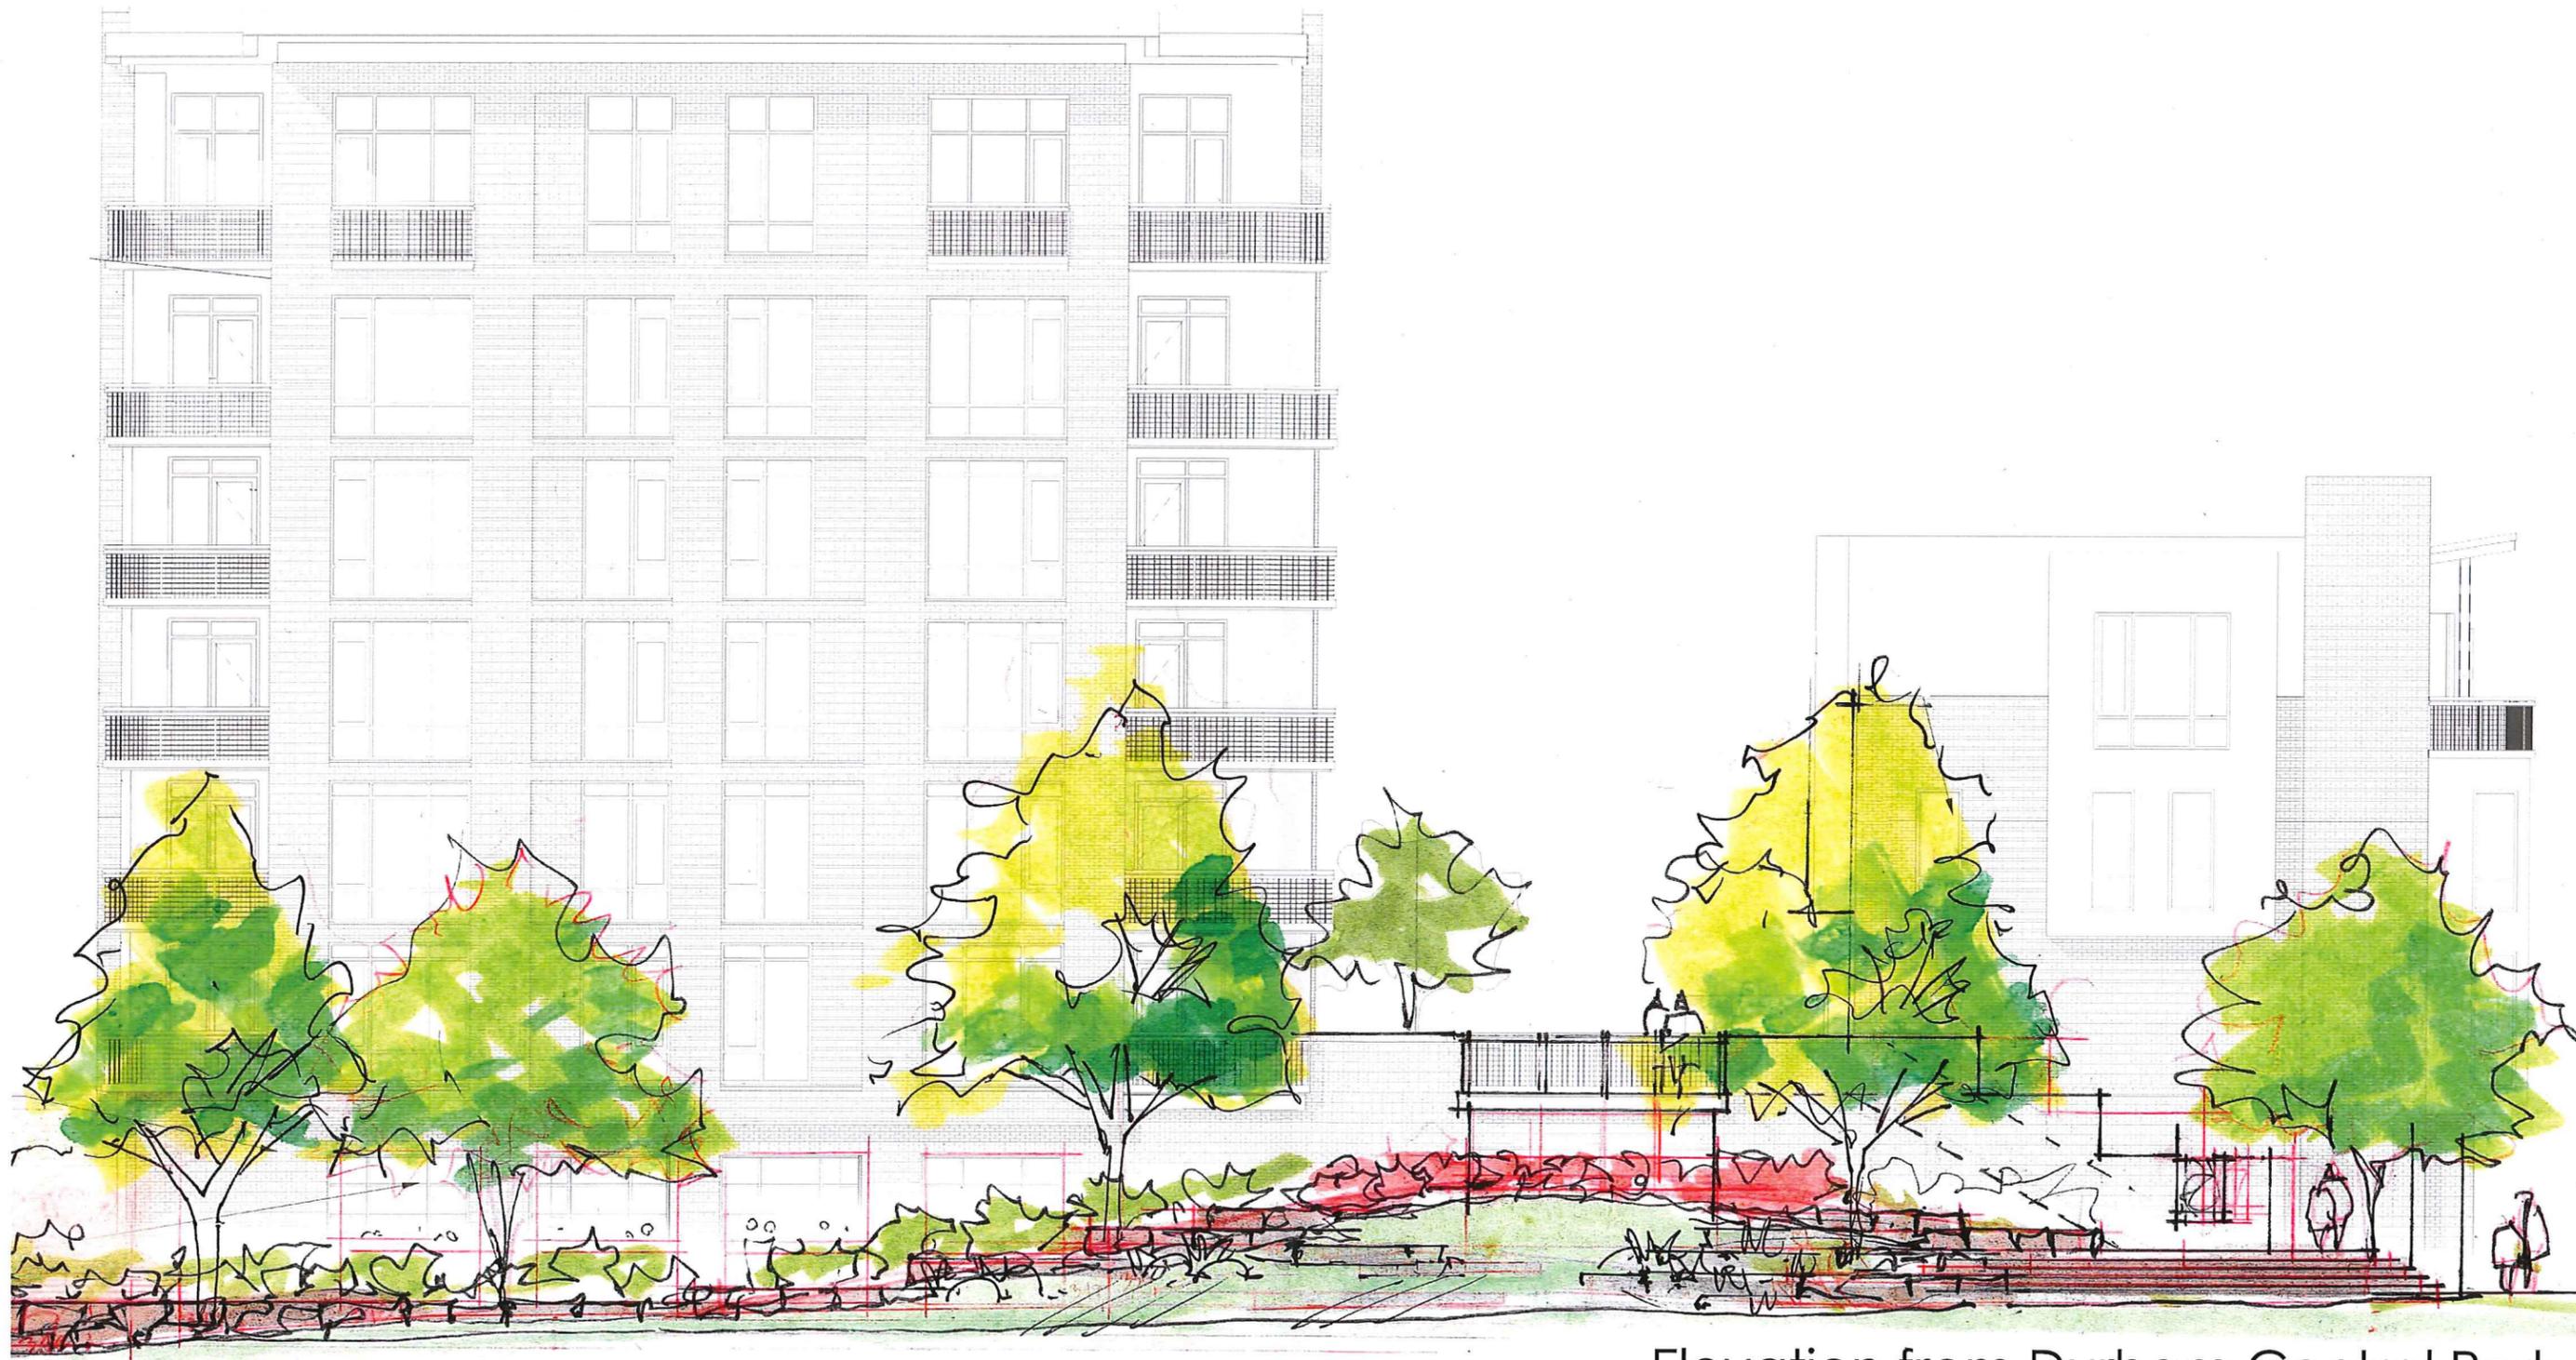

Elevation from Durham Central Park




539 Foster Street
durham, north carolina

Proposed Design Integration to Park Edge

Project 014038

This graphic is for illustrative purposes only and is subject to change.

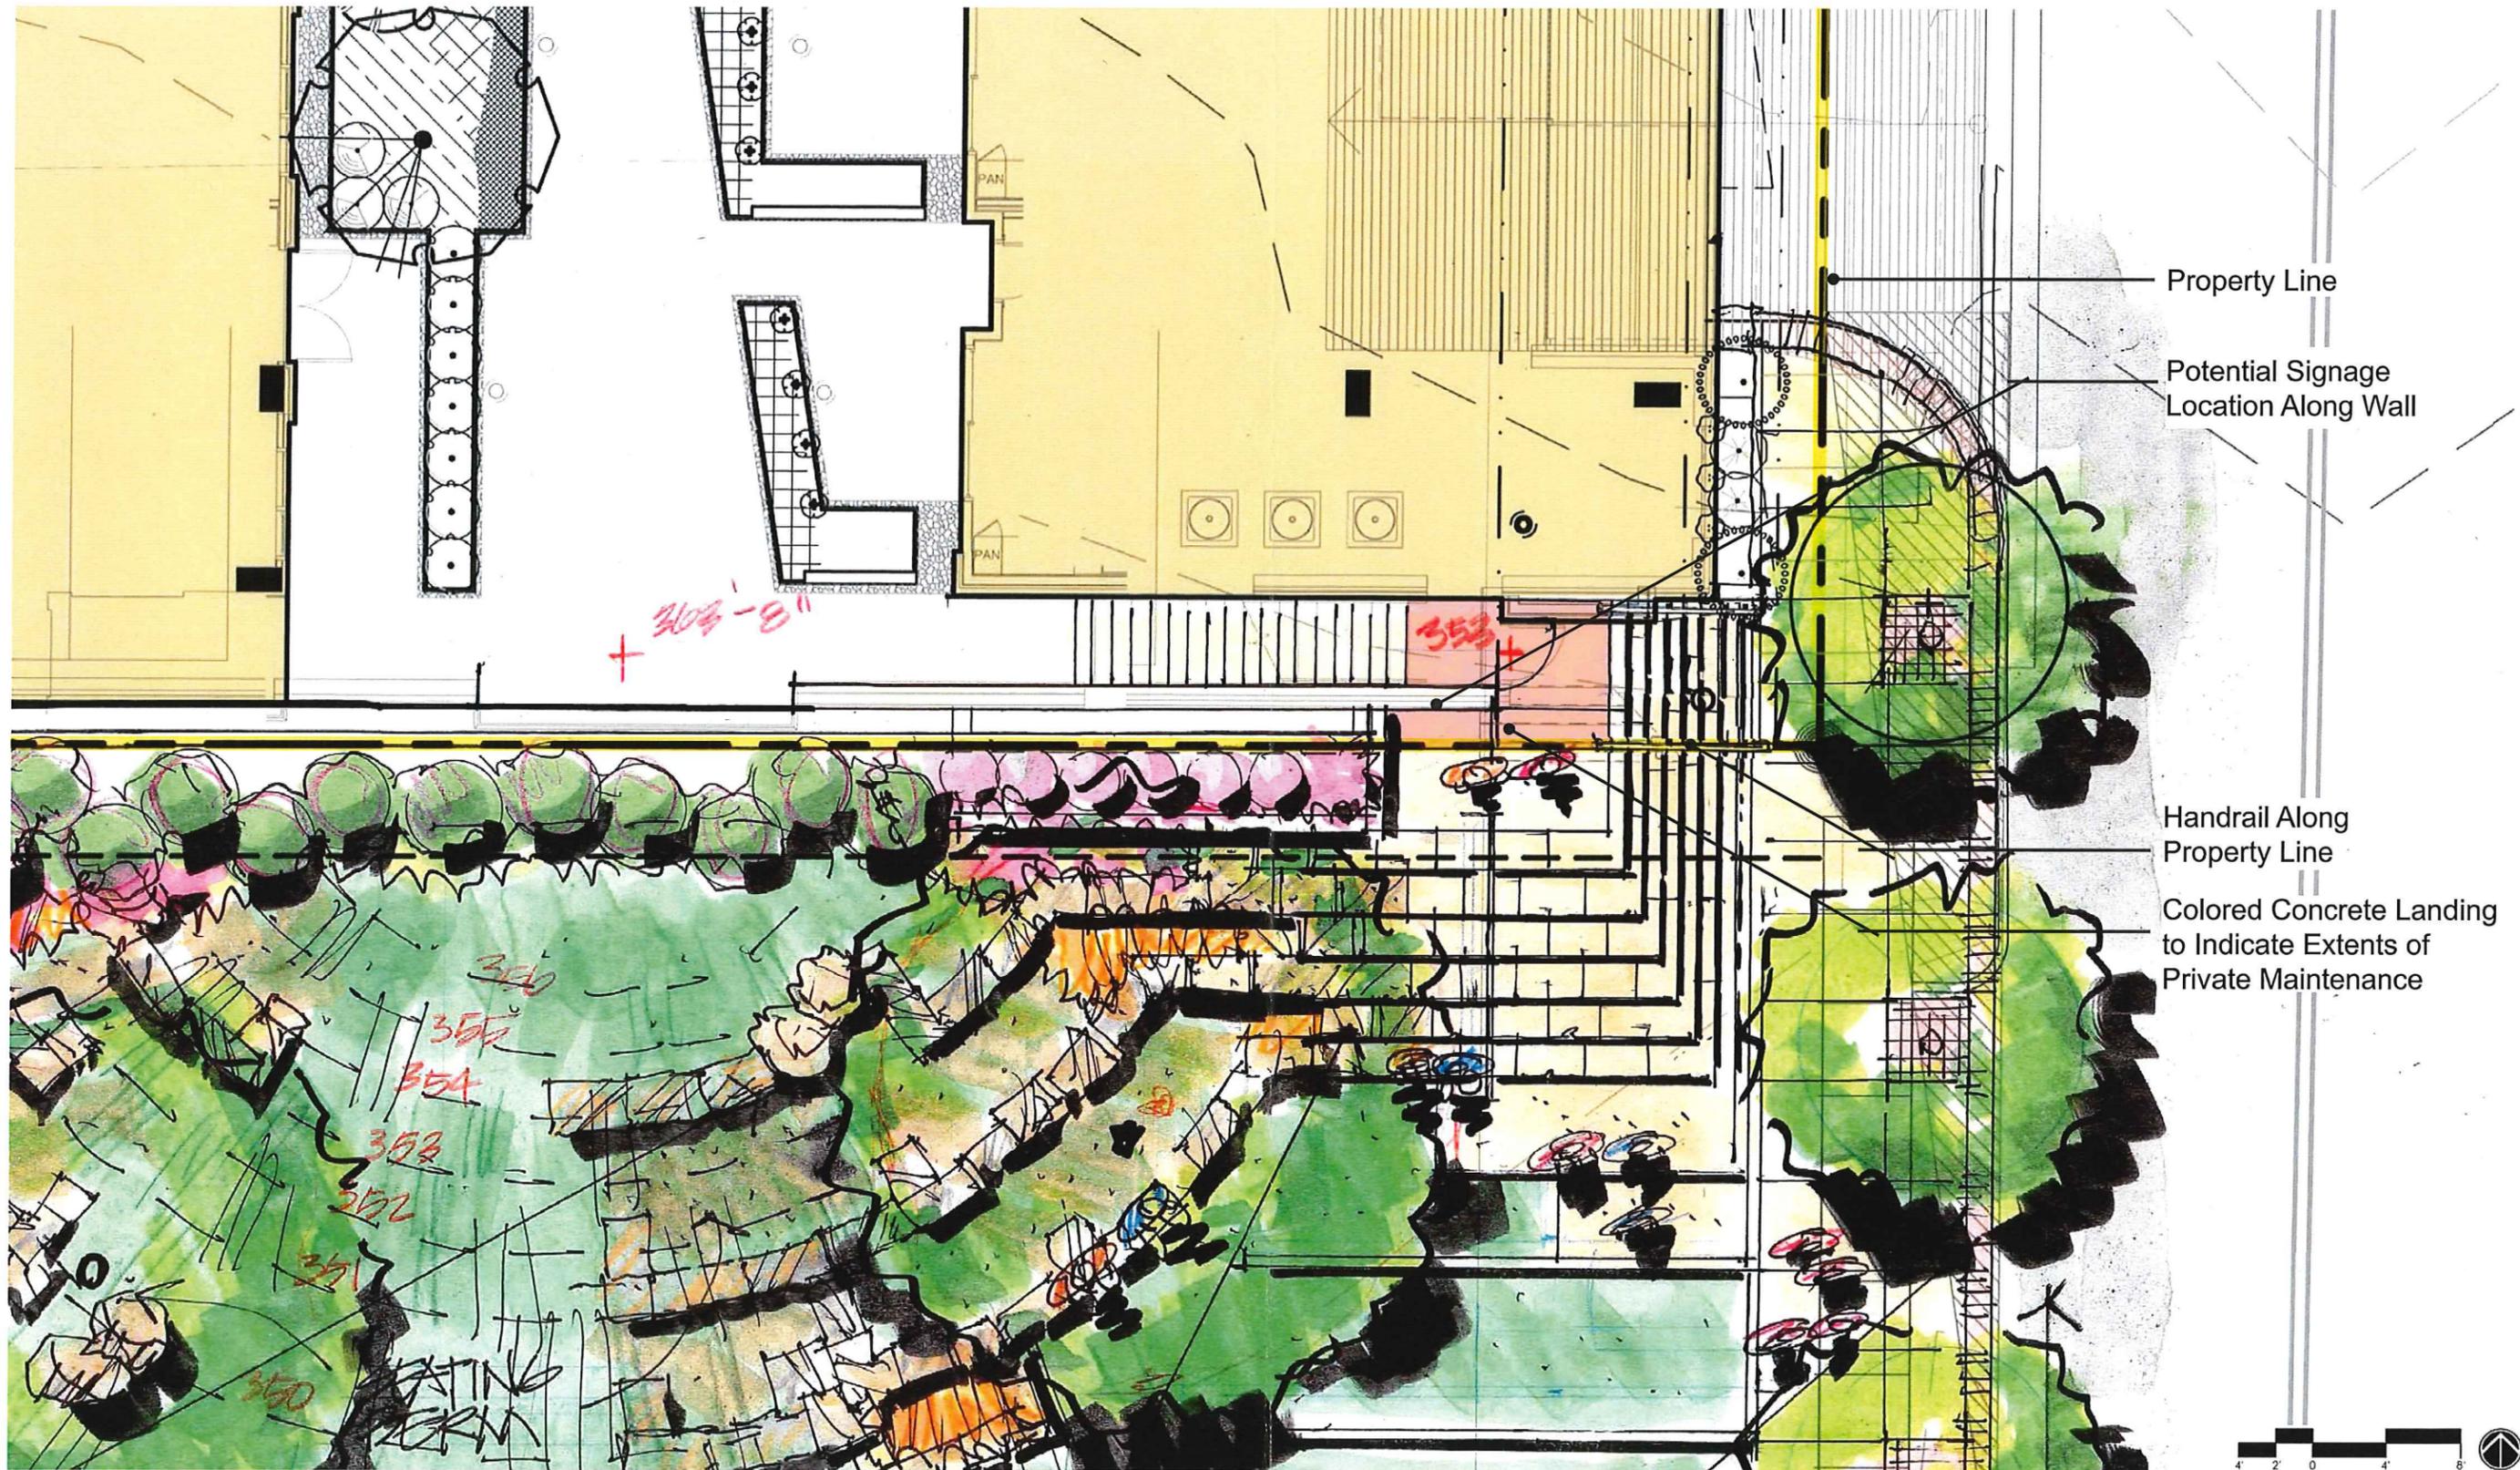

539 Foster Street

durham, north carolina

Sidewalk and Stairs Exhibit

June 10, 2015

Project 014038

This graphic is for illustrative purposes only and is subject to change.